

1
2
3
4
5
6
7
8 BEFORE THE HEARING EXAMINER
9 FOR THE CITY OF SEATTLE

10 In the Matter of the Appeal of

11
12 MAGNOLIA COMMUNITY COUNCIL AND
13 OTHERS; and FRIENDS OF THE LAST 6,000

14 From a decision issued by the Director, Seattle
15 Department of Construction and Inspections
16
17
18

Hearing Examiner File: MUP 21-016 (CU)
and MUP 21-017 (ECA)

Department Reference: 3028072-LU

DECLARATION OF COURTNEY A.
KAYLOR IN SUPPORT OF
APPLICANT'S RESPONSE TO EX
PARTE MOTION FOR ISSUANCE OF
SUBPOENAS DUCES TECUM

19 I, Courtney A. Kaylor, declare:

20 1. I am competent to testify and make this declaration based on my personal
21 knowledge.
22

23 2. I am one of the attorneys for the applicant in this matter, Oceanstar LLC
24 ("Applicant").

25 3. Attached to this declaration are true and correct copies of Sheets A0.06, A1.01-
26 A1.02, A2.01-A2.05, A3.01-A3.02, L1.1, L3.0.
27

28 DECLARATION OF COURTNEY A. KAYLOR IN
SUPPORT OF APPLICANT'S RESPONSE TO EX
PARTE MOTION FOR ISSUANCE OF SUBPOENAS
DUCES TECUM – Page 1

McCULLOUGH HILL LEARY, PS

701 Fifth Avenue, Suite 6600

Seattle, WA 98104

206.812.3388


206.812.3389 fax

1 I declare under penalty of perjury under the laws of the State of Washington that the
2 foregoing is true and correct. Executed this 7th day of July, 2021, at Seattle, Washington.

3
4 


5 _____
6 Courtney A. Kaylor
7
8
9
10
11
12
13
14
15
16
17
18
19
20
21
22
23
24
25
26
27

EXHIBIT A

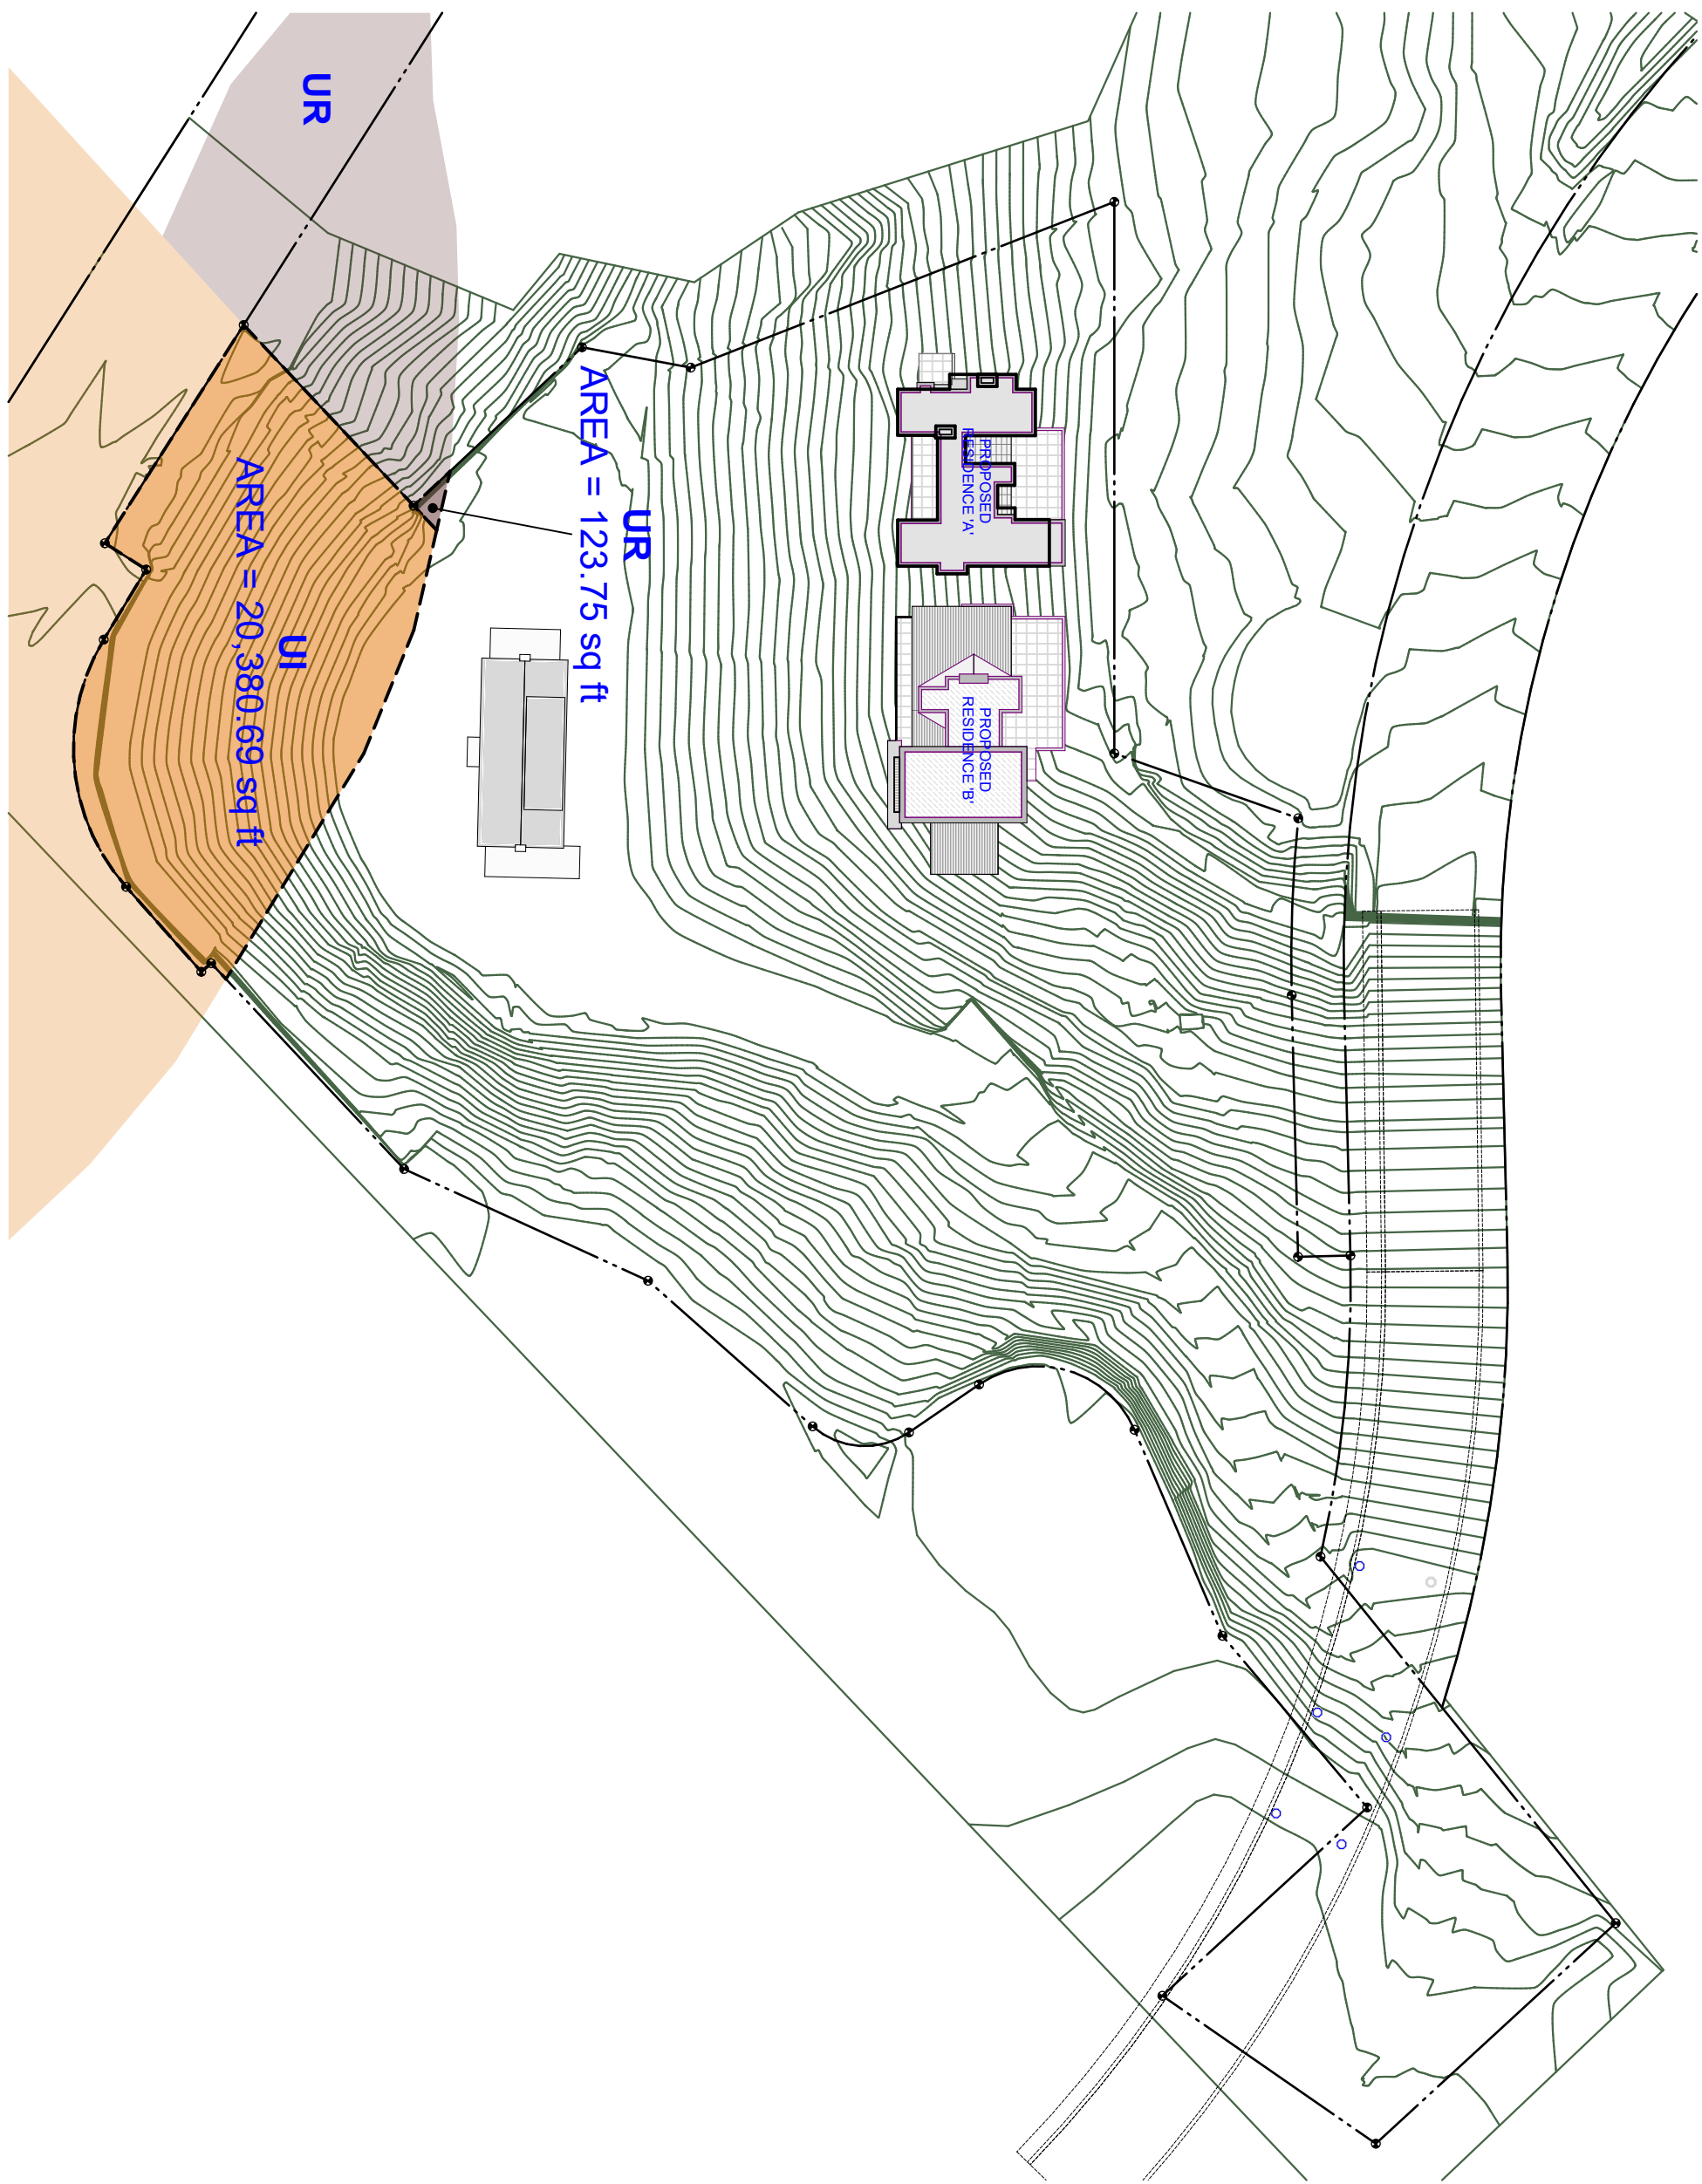


SITE SHORELINE ZONES

NOT TO SCALE

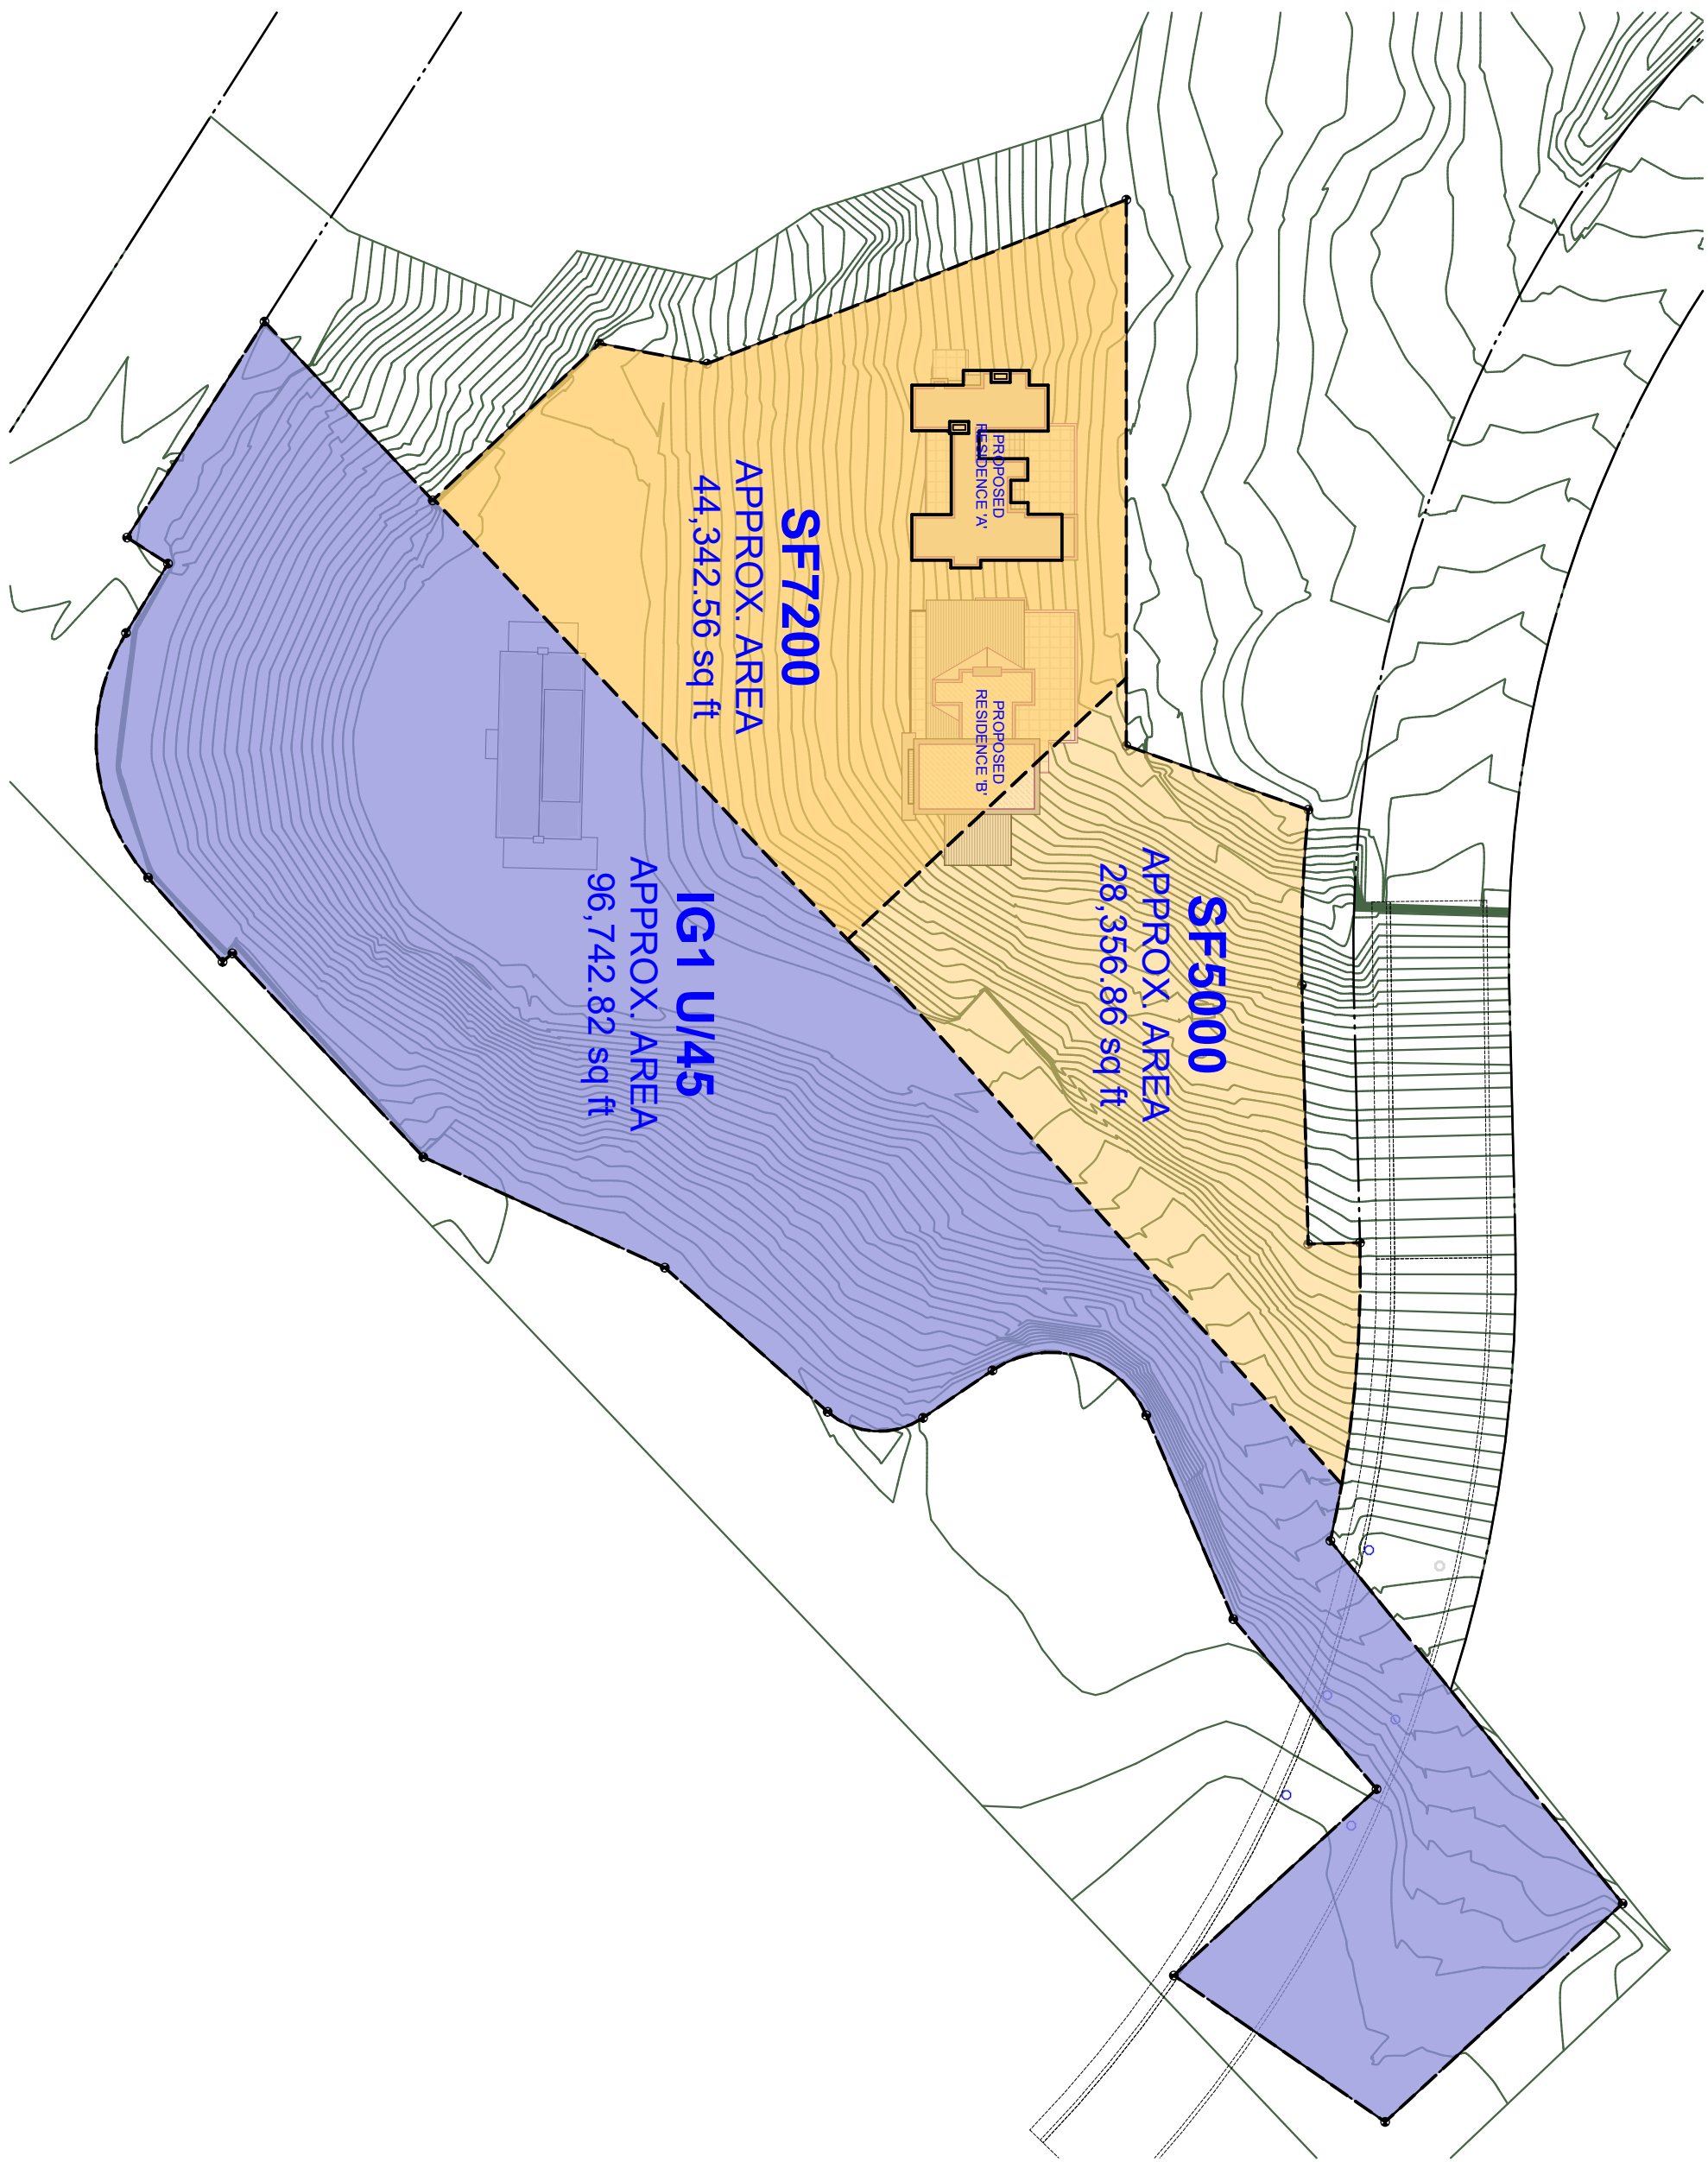


SITE ZONING DIAGRAM

NOT TO SCALE

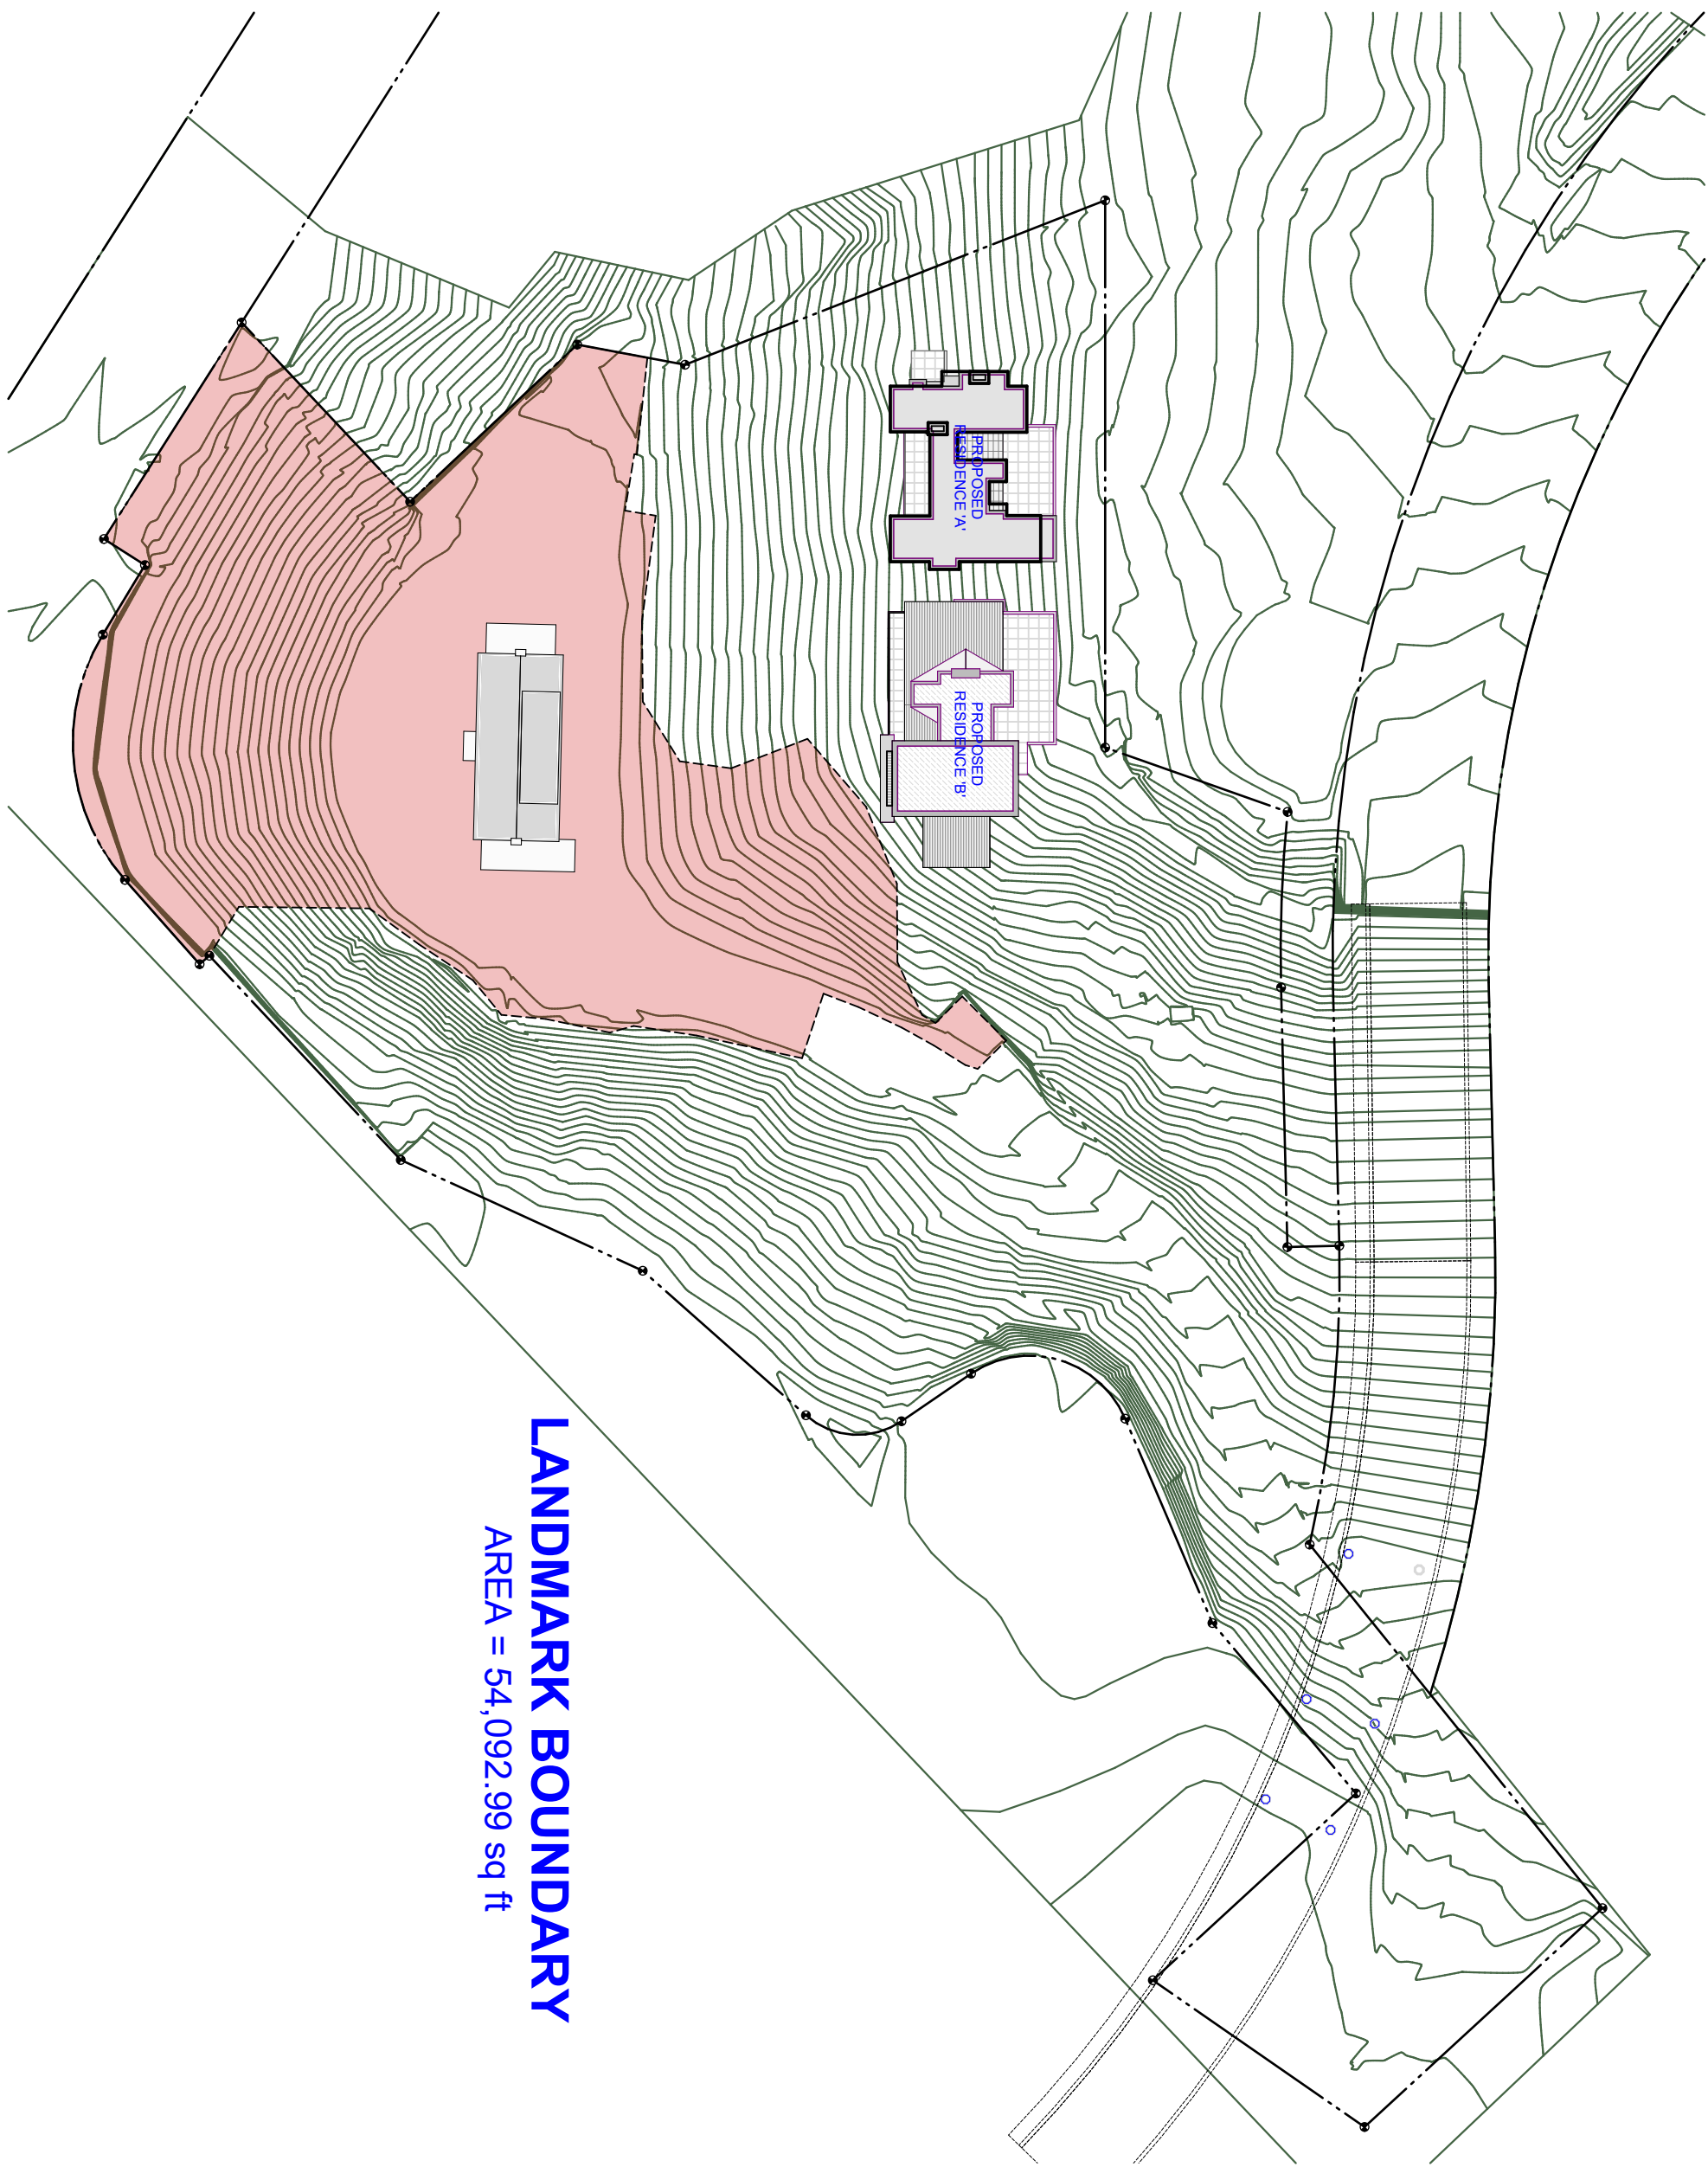


LANDMARK PRESERVATION BOUNDARY

NOT TO SCALE

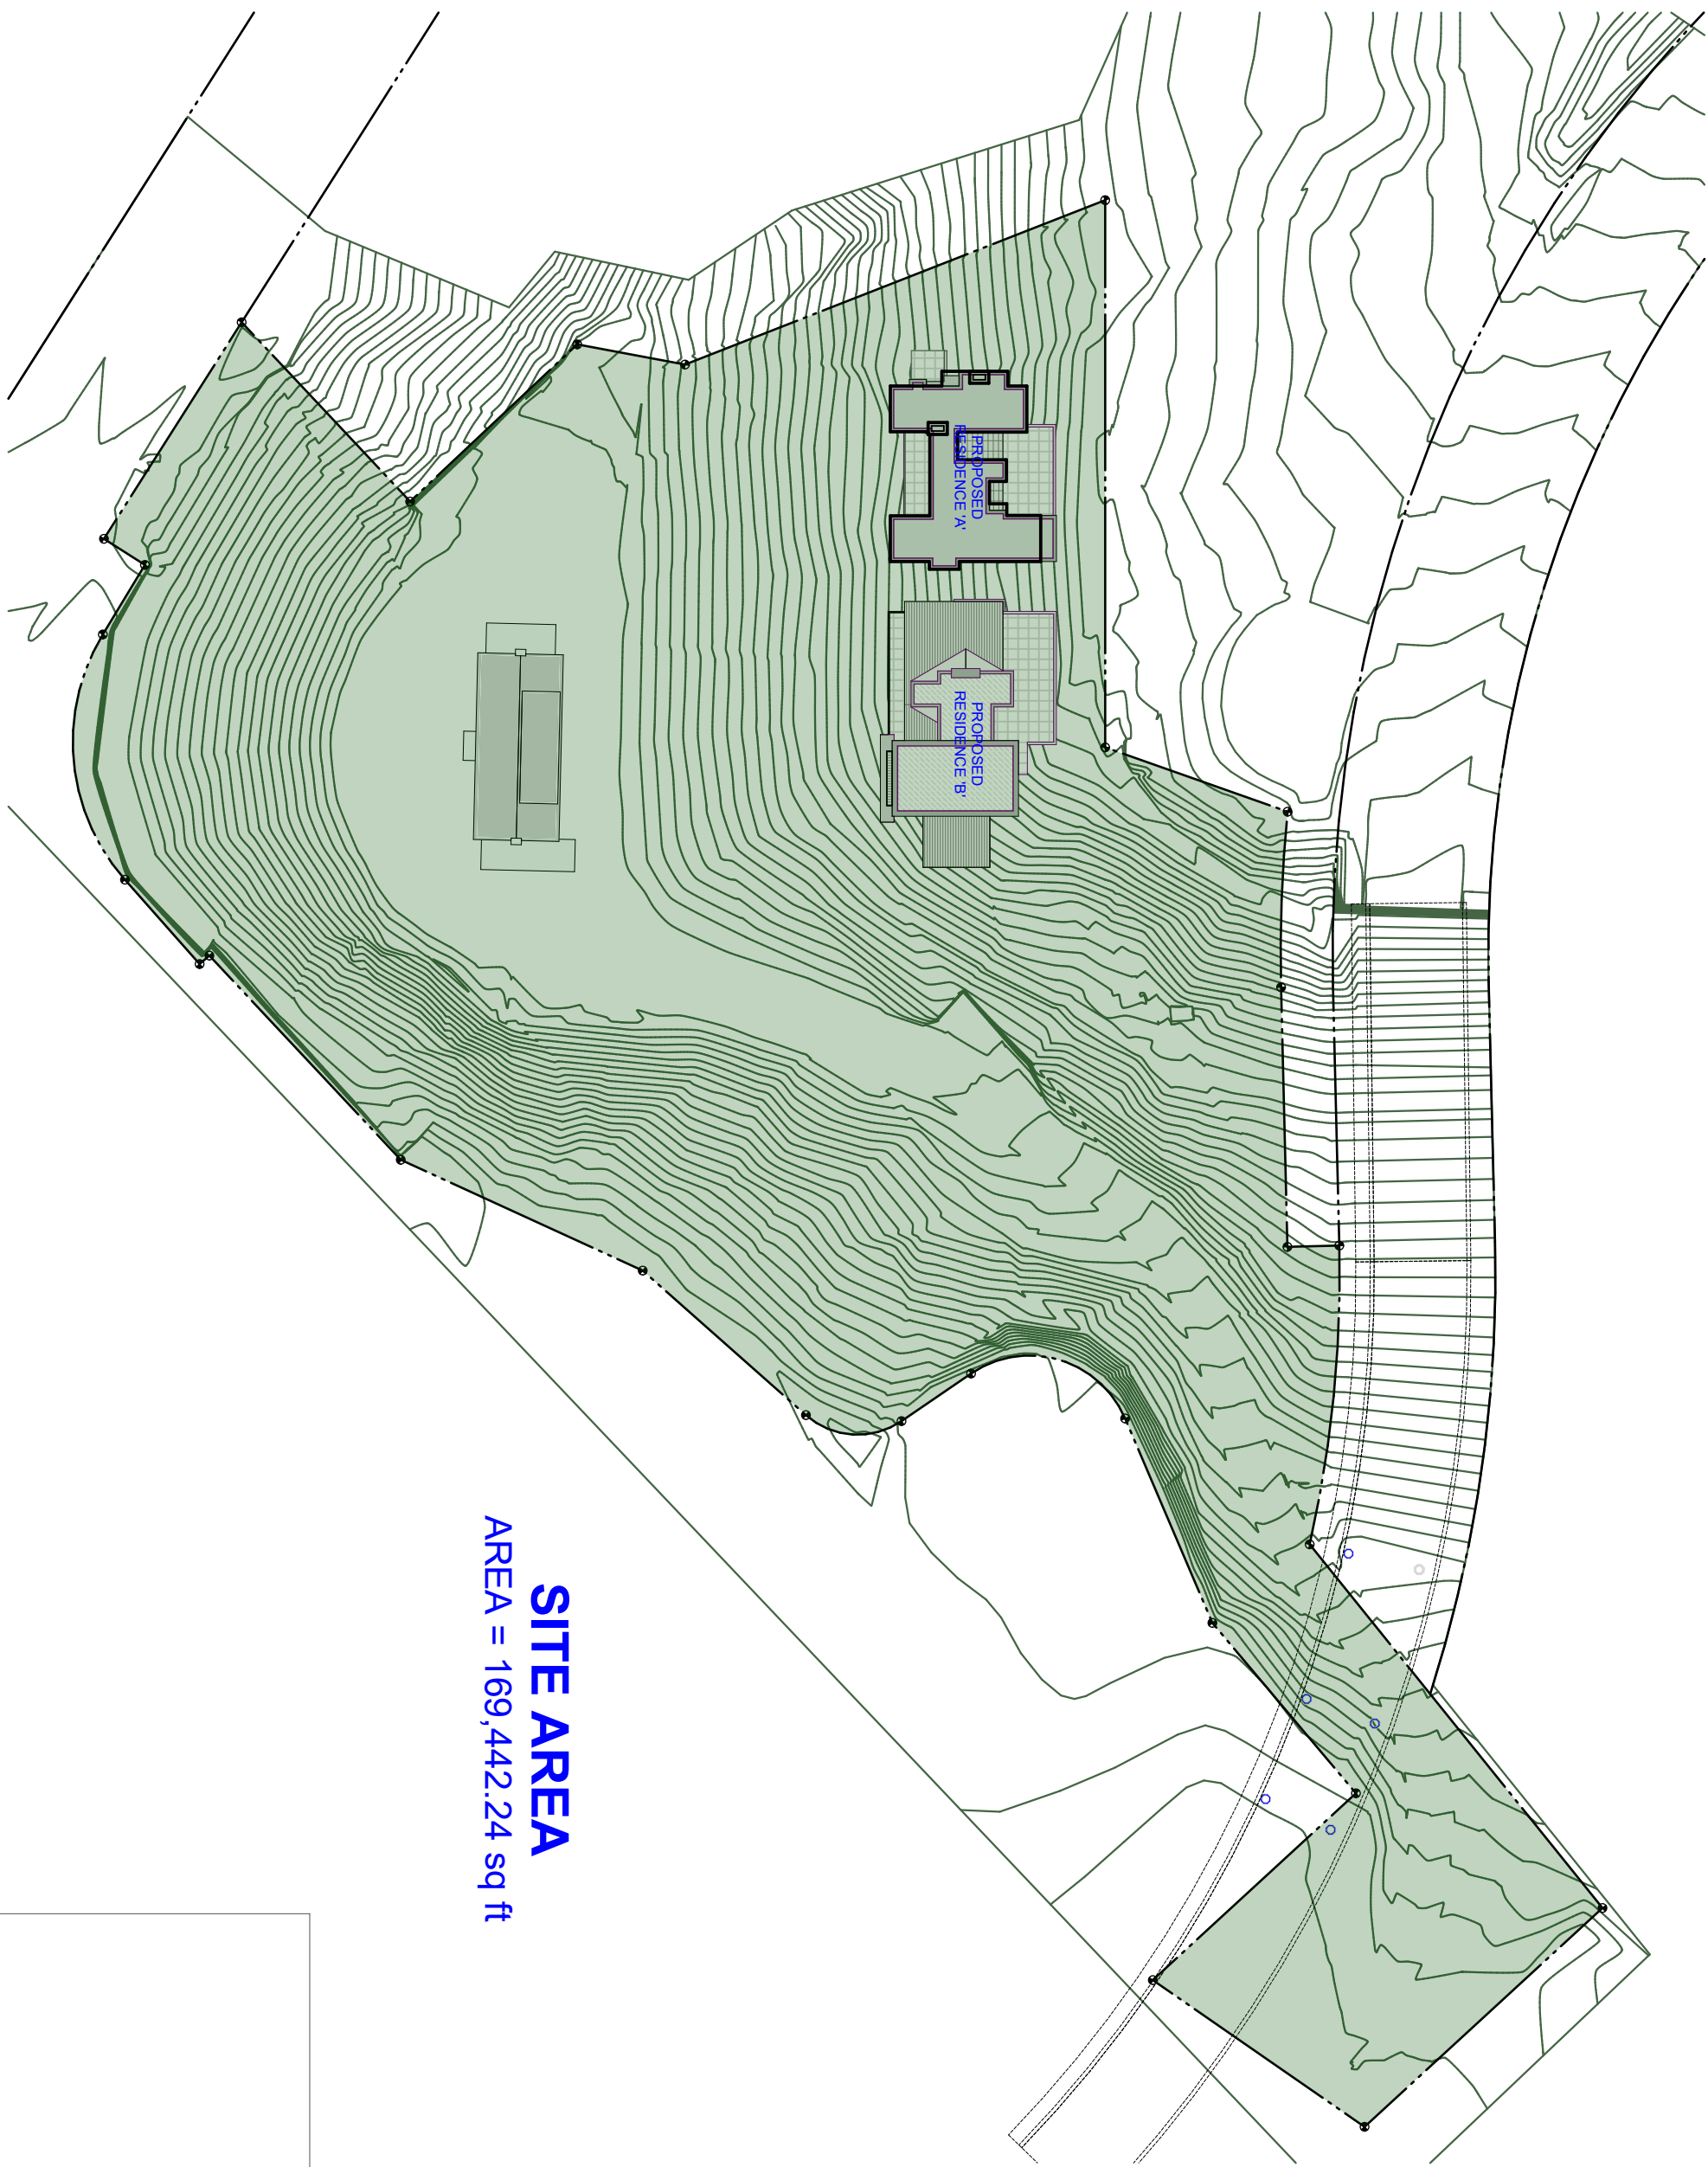

SITE AREA DIAGRAM

NOT TO SCALE

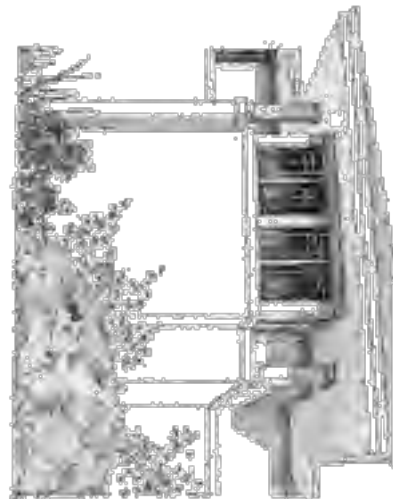

GELOTTE HOMMAS DRIVDAHL
ARCHITECTURE

3025 112th Ave. NE, Suite 110, Bellevue, WA 98004
425.828.3081

THEARTOFARCHITECTURE.COM

GLOBAL SEAS - ACUP Submittal Set


2500 W MARINA PL
SEATTLE, WA 98199

Job No.	1606		
Project Manager:	TB		
Issue Date:	1/18/2021		
NO.	DATE	REVISION	
1	05/10/2019	ACUP SUBMITTAL	
2	11/27/2019	ACUP REV-1	
3	06/04/2020	ACUP REV-2	
4	09/24/2020	ACUP REV-3	
4	01/18/2021	ACUP REV-4	




ACUP CODE
COMPLIANCE
DIAGRAMS

A0.03

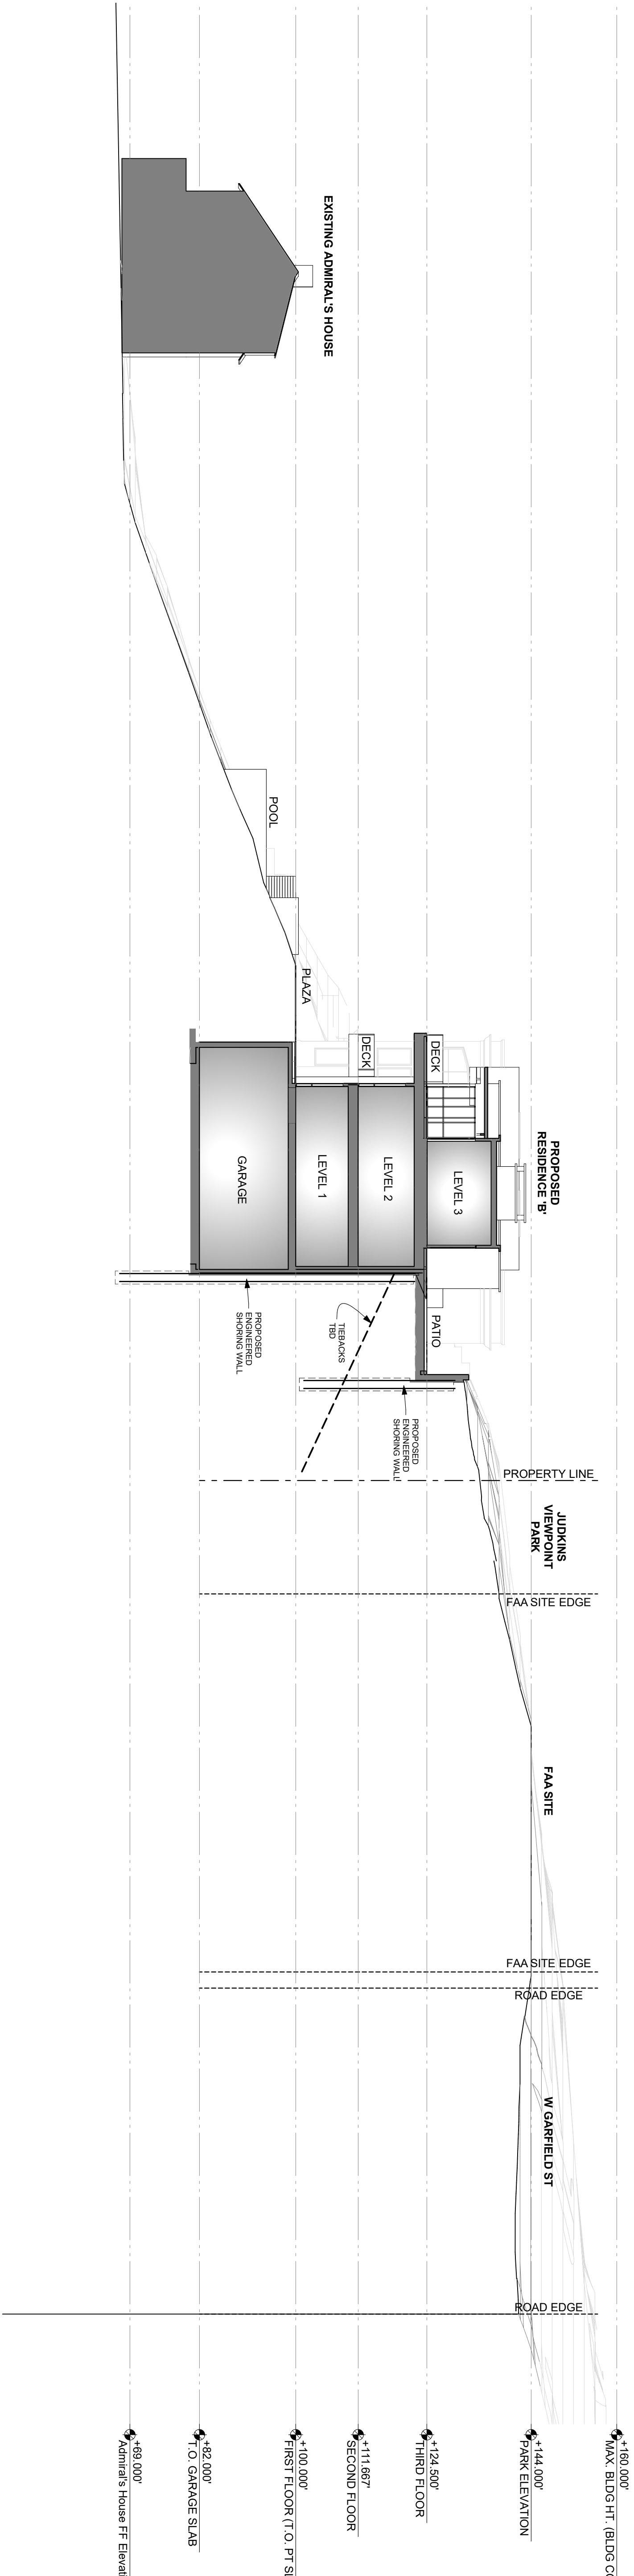

A SITE SECTION

SCALE 1/16" = 1'-0"

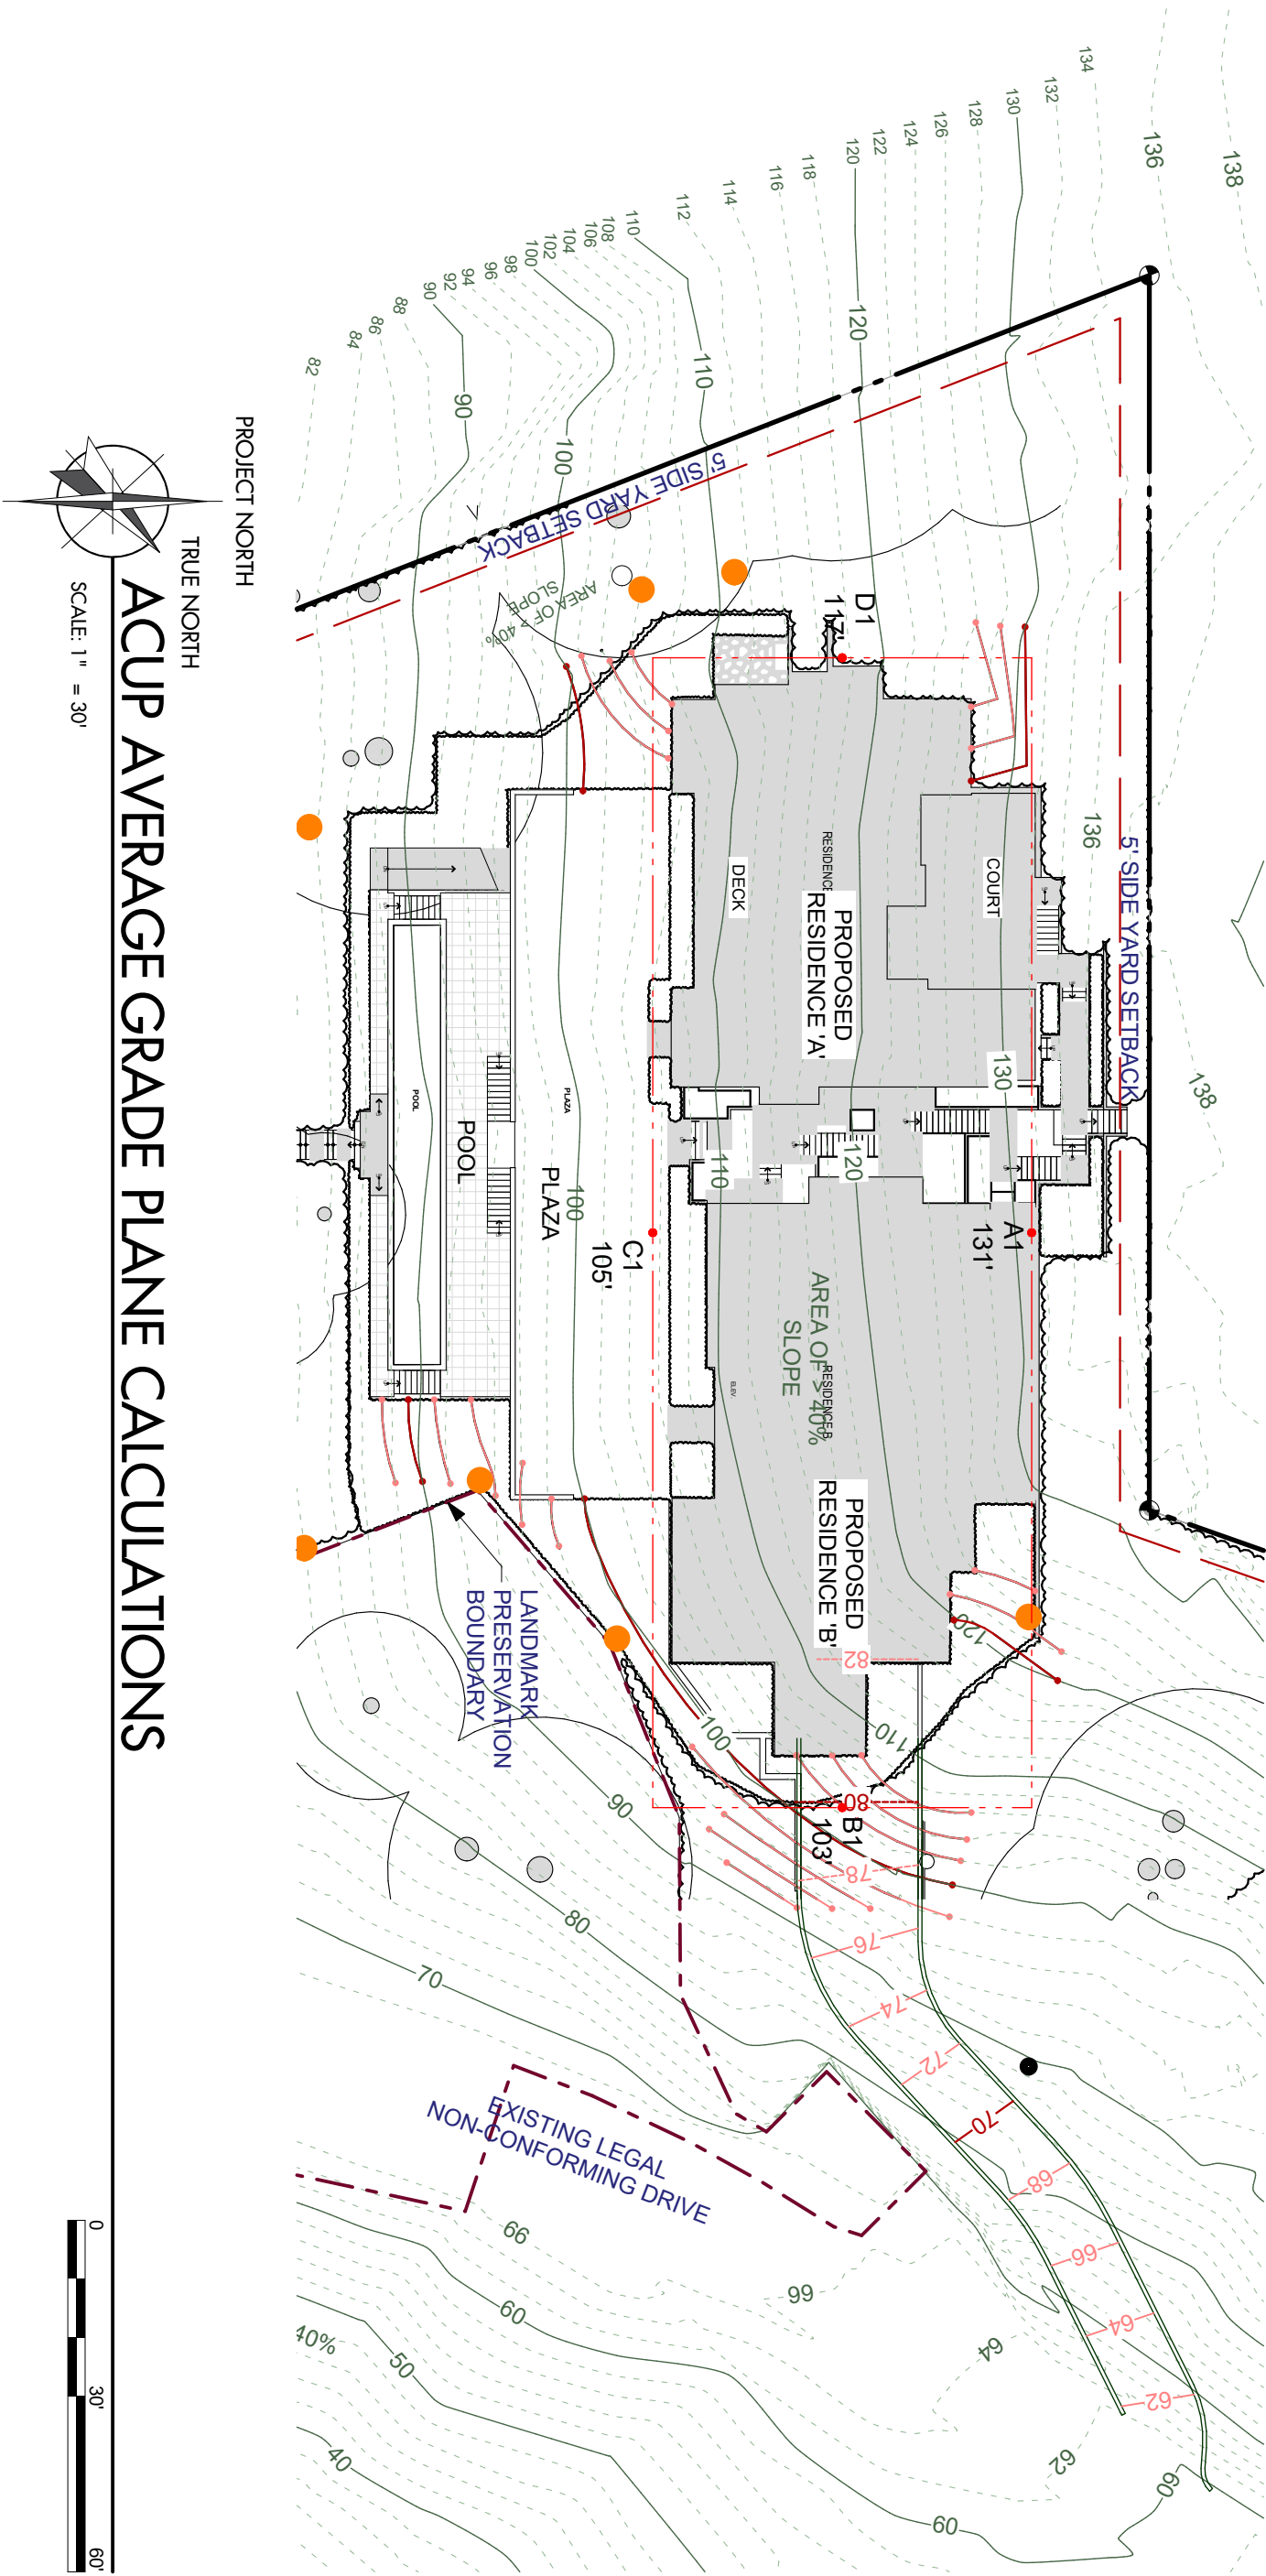

AVERAGE GRADE CALCS:

RECTANGLE 1

(131'-196.4') + (103'-84.2') + (105'-196.4') + (117'-84.2')

196.4' + 84.7' + 196.4' + 84.7'

25,728' + 6,884' + 20,522' + 7,570'

52,722'


AVERAGE GRADE IN RECTANGLE 1: 116.0'

MAX HEIGHT IN RECTANGLE 1: 146.0'

PROPOSED MAX HEIGHT: 144.0'

Job No.	1606
Project Manager	TB
Issue Date	1/18/2021


NO.	DATE	REVISION
05/10/2019	ACUP SUBMITTAL	
11/27/2019	ACUP REV-1	
06/04/2020	ACUP REV-2	
09/24/2020	ACUP REV-3	
01/18/2021	ACUP REV-4	

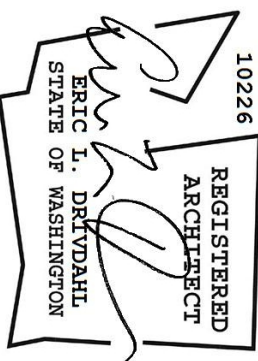

ACUP SITE SECTIONS

A1.02

OPEN SPACE FOR PLAN REVIEW STAMPS

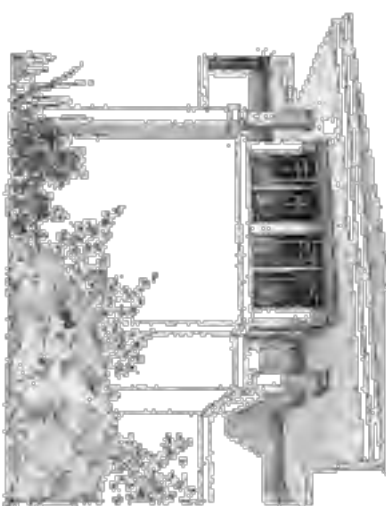


GELOTTE HOMMAS DRIVDAHL
ARCHITECTURE

3025 112th Ave. NE, Suite 110, Bellevue, WA 98004
425.828.3081


THEARTOFARCHITECTURE.COM

GLOBAL SEAS - ACUP Submittal Set

2500 W MARINA PL
SEATTLE, WA 98199

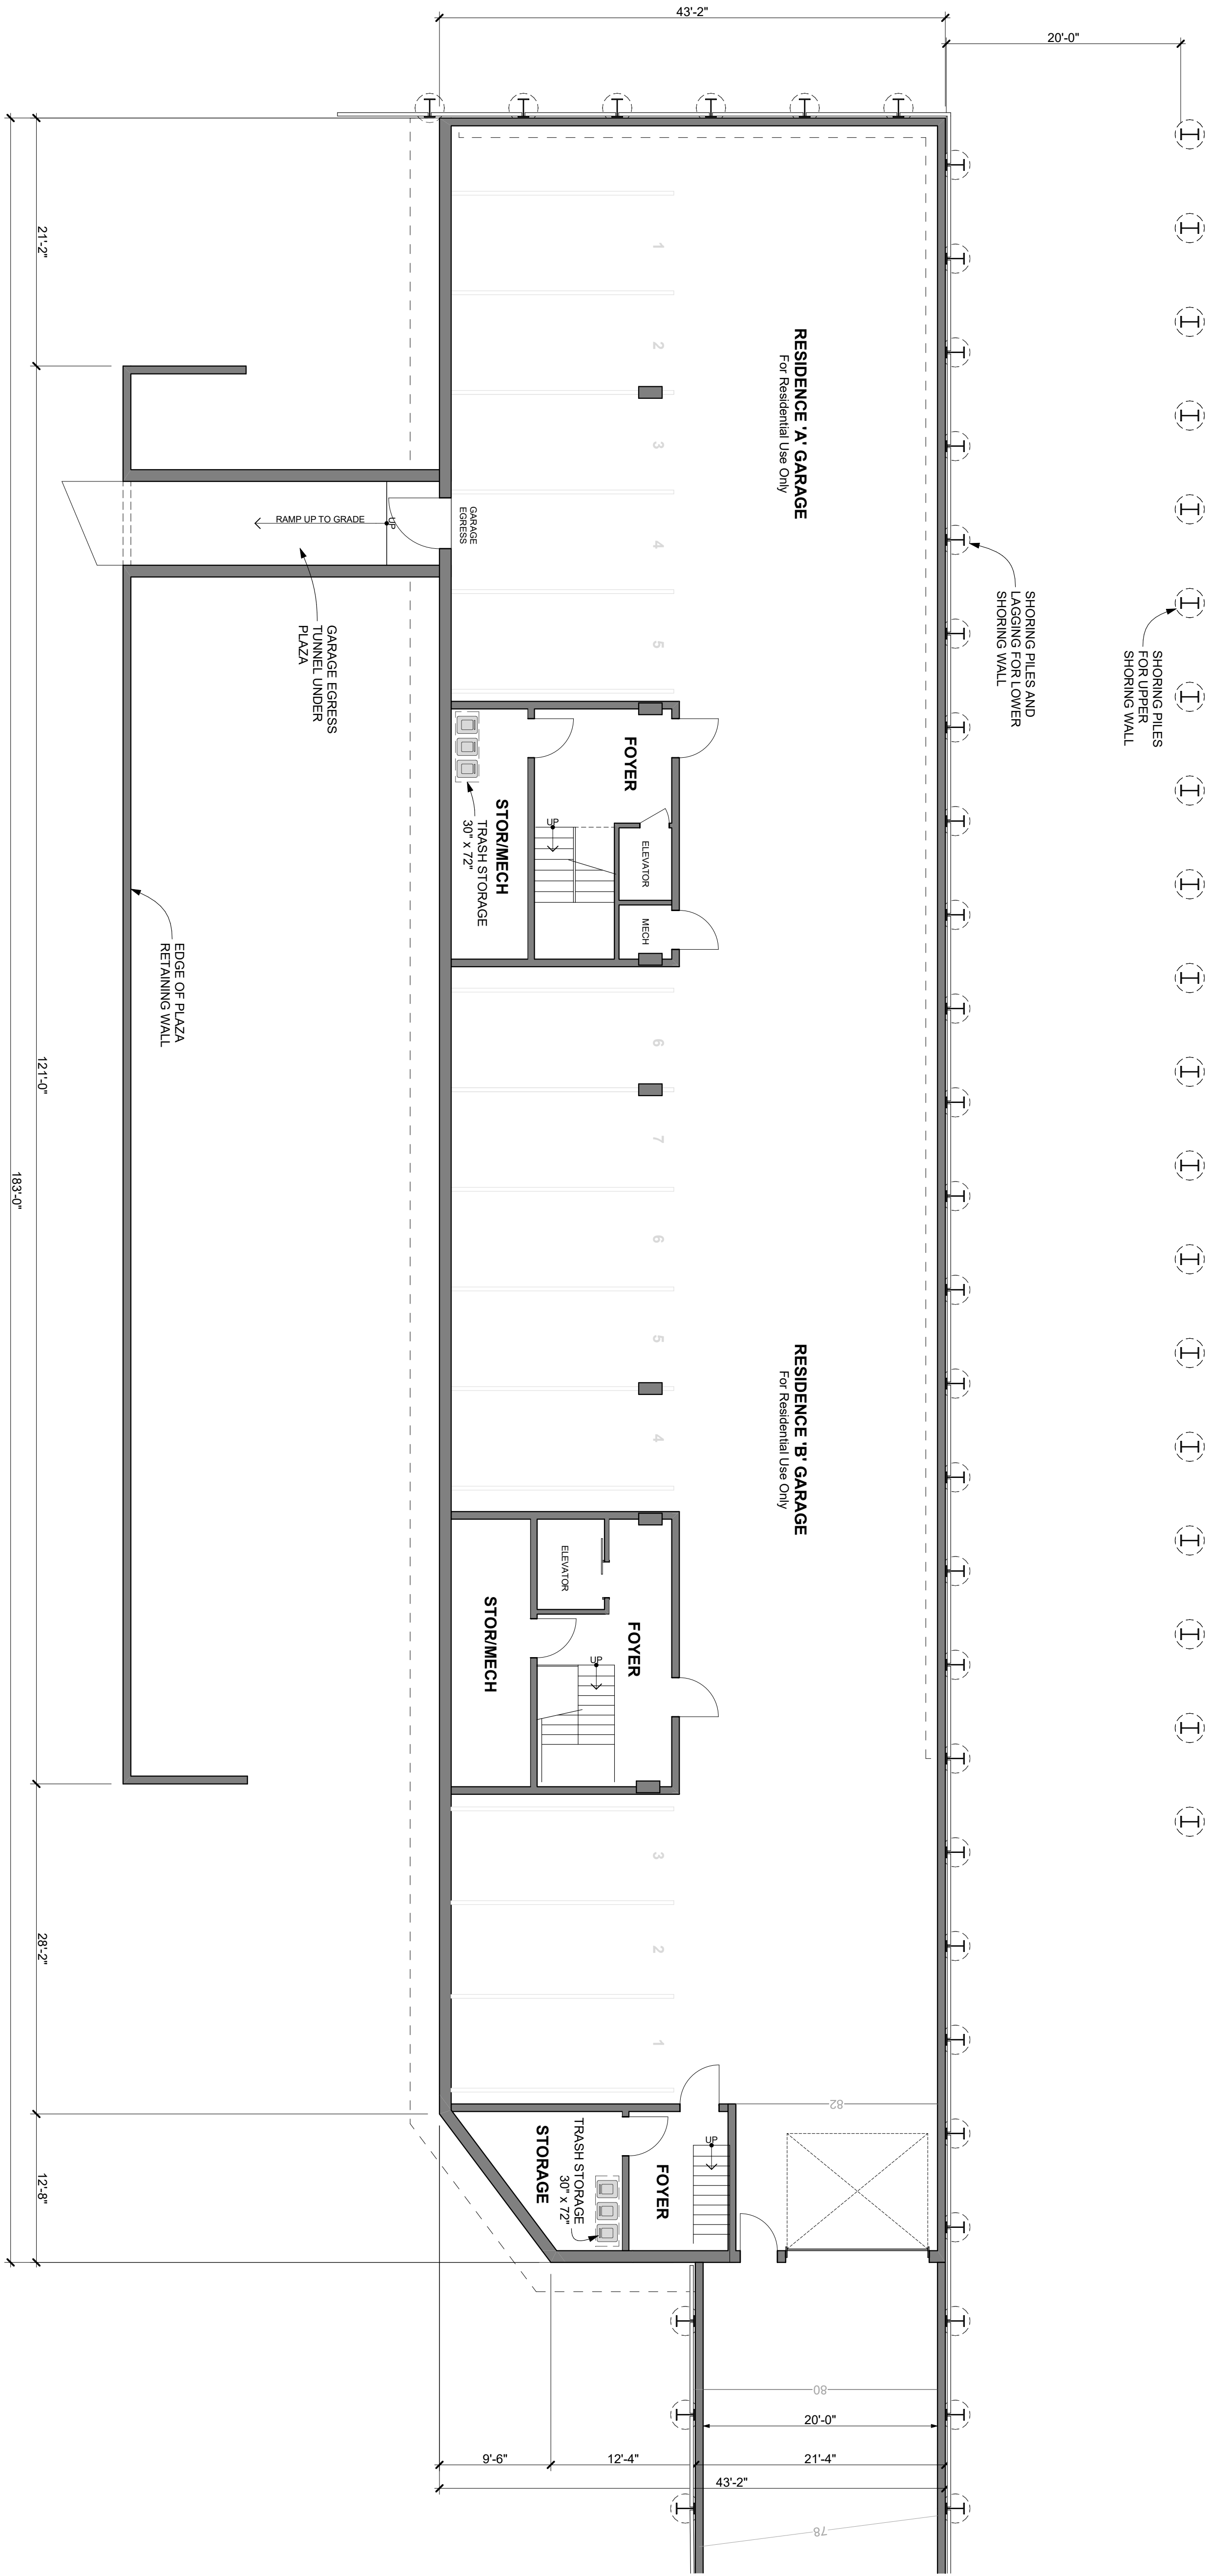

 **GARAGE FLOOR PLAN**
SCALE: 1/8" = 1'-0"

 

OPEN SPACE FOR PLAN REVIEW STAMPS



ACUP GARAGE FLOOR
PLAN

A2.01

GLOBAL SEAS - ACUP Submittal Set

2500 W MARINA PL
SEATTLE, WA 98199


Job No.	1606		
Project Manager	TJ		
Issue Date:	1/18/2021		
NO.	DATE	REVISION	
1	05/10/2019	ACUP SUBMITTAL	
2	11/27/2019	ACUP REV-1	
3	06/04/2020	ACUP REV-2	
4	09/24/2020	ACUP REV-3	
5	01/18/2021	ACUP REV-4	




GELOTTE HOMMAS DRIVDAHL
ARCHITECTURE

3025 112th Ave. NE, Suite 110, Bellevue, WA 98004
425.828.3081

THEARTOFARCHITECTURE.COM

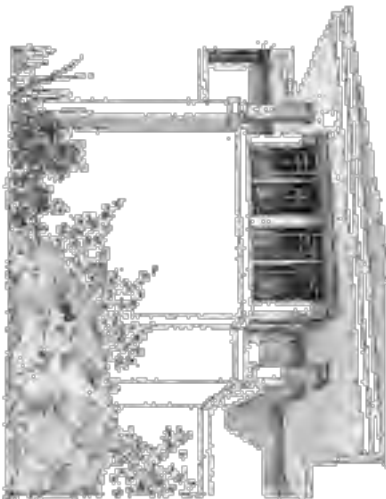

N
SCALE: 1/8" = 1'-0"
FIRST FLOOR / PLAZA PLAN

 

OPEN SPACE FOR PLAN REVIEW STAMPS

10226
REGISTERED
ARCHITECT
ERIC L. DRIVDAHL
STATE OF WASHINGTON

ACUP FIRST FLOOR /
PLAZA PLAN

A2.02



NO.	DATE	REVISION
	05/10/2019	ACUP SUBMITTAL
1	11/27/2019	ACUP REV-1
2	06/04/2020	ACUP REV-2
3	09/24/2020	ACUP REV-3
4	01/18/2021	ACUP REV-4

Job No. 1606
Project Manager: TB
Issue Date: 1/18/2021

GLOBAL SEAS - ACUP Submittal Set


2500 W MARINA PL
SEATTLE, WA 98199

GELOTTE HOMMAS DRIVDAHL
ARCHITECTURE
3025 112th Ave. NE, Suite 110, Bellevue, WA 98004
425.828.3081
THEARTOFARCHITECTURE.COM

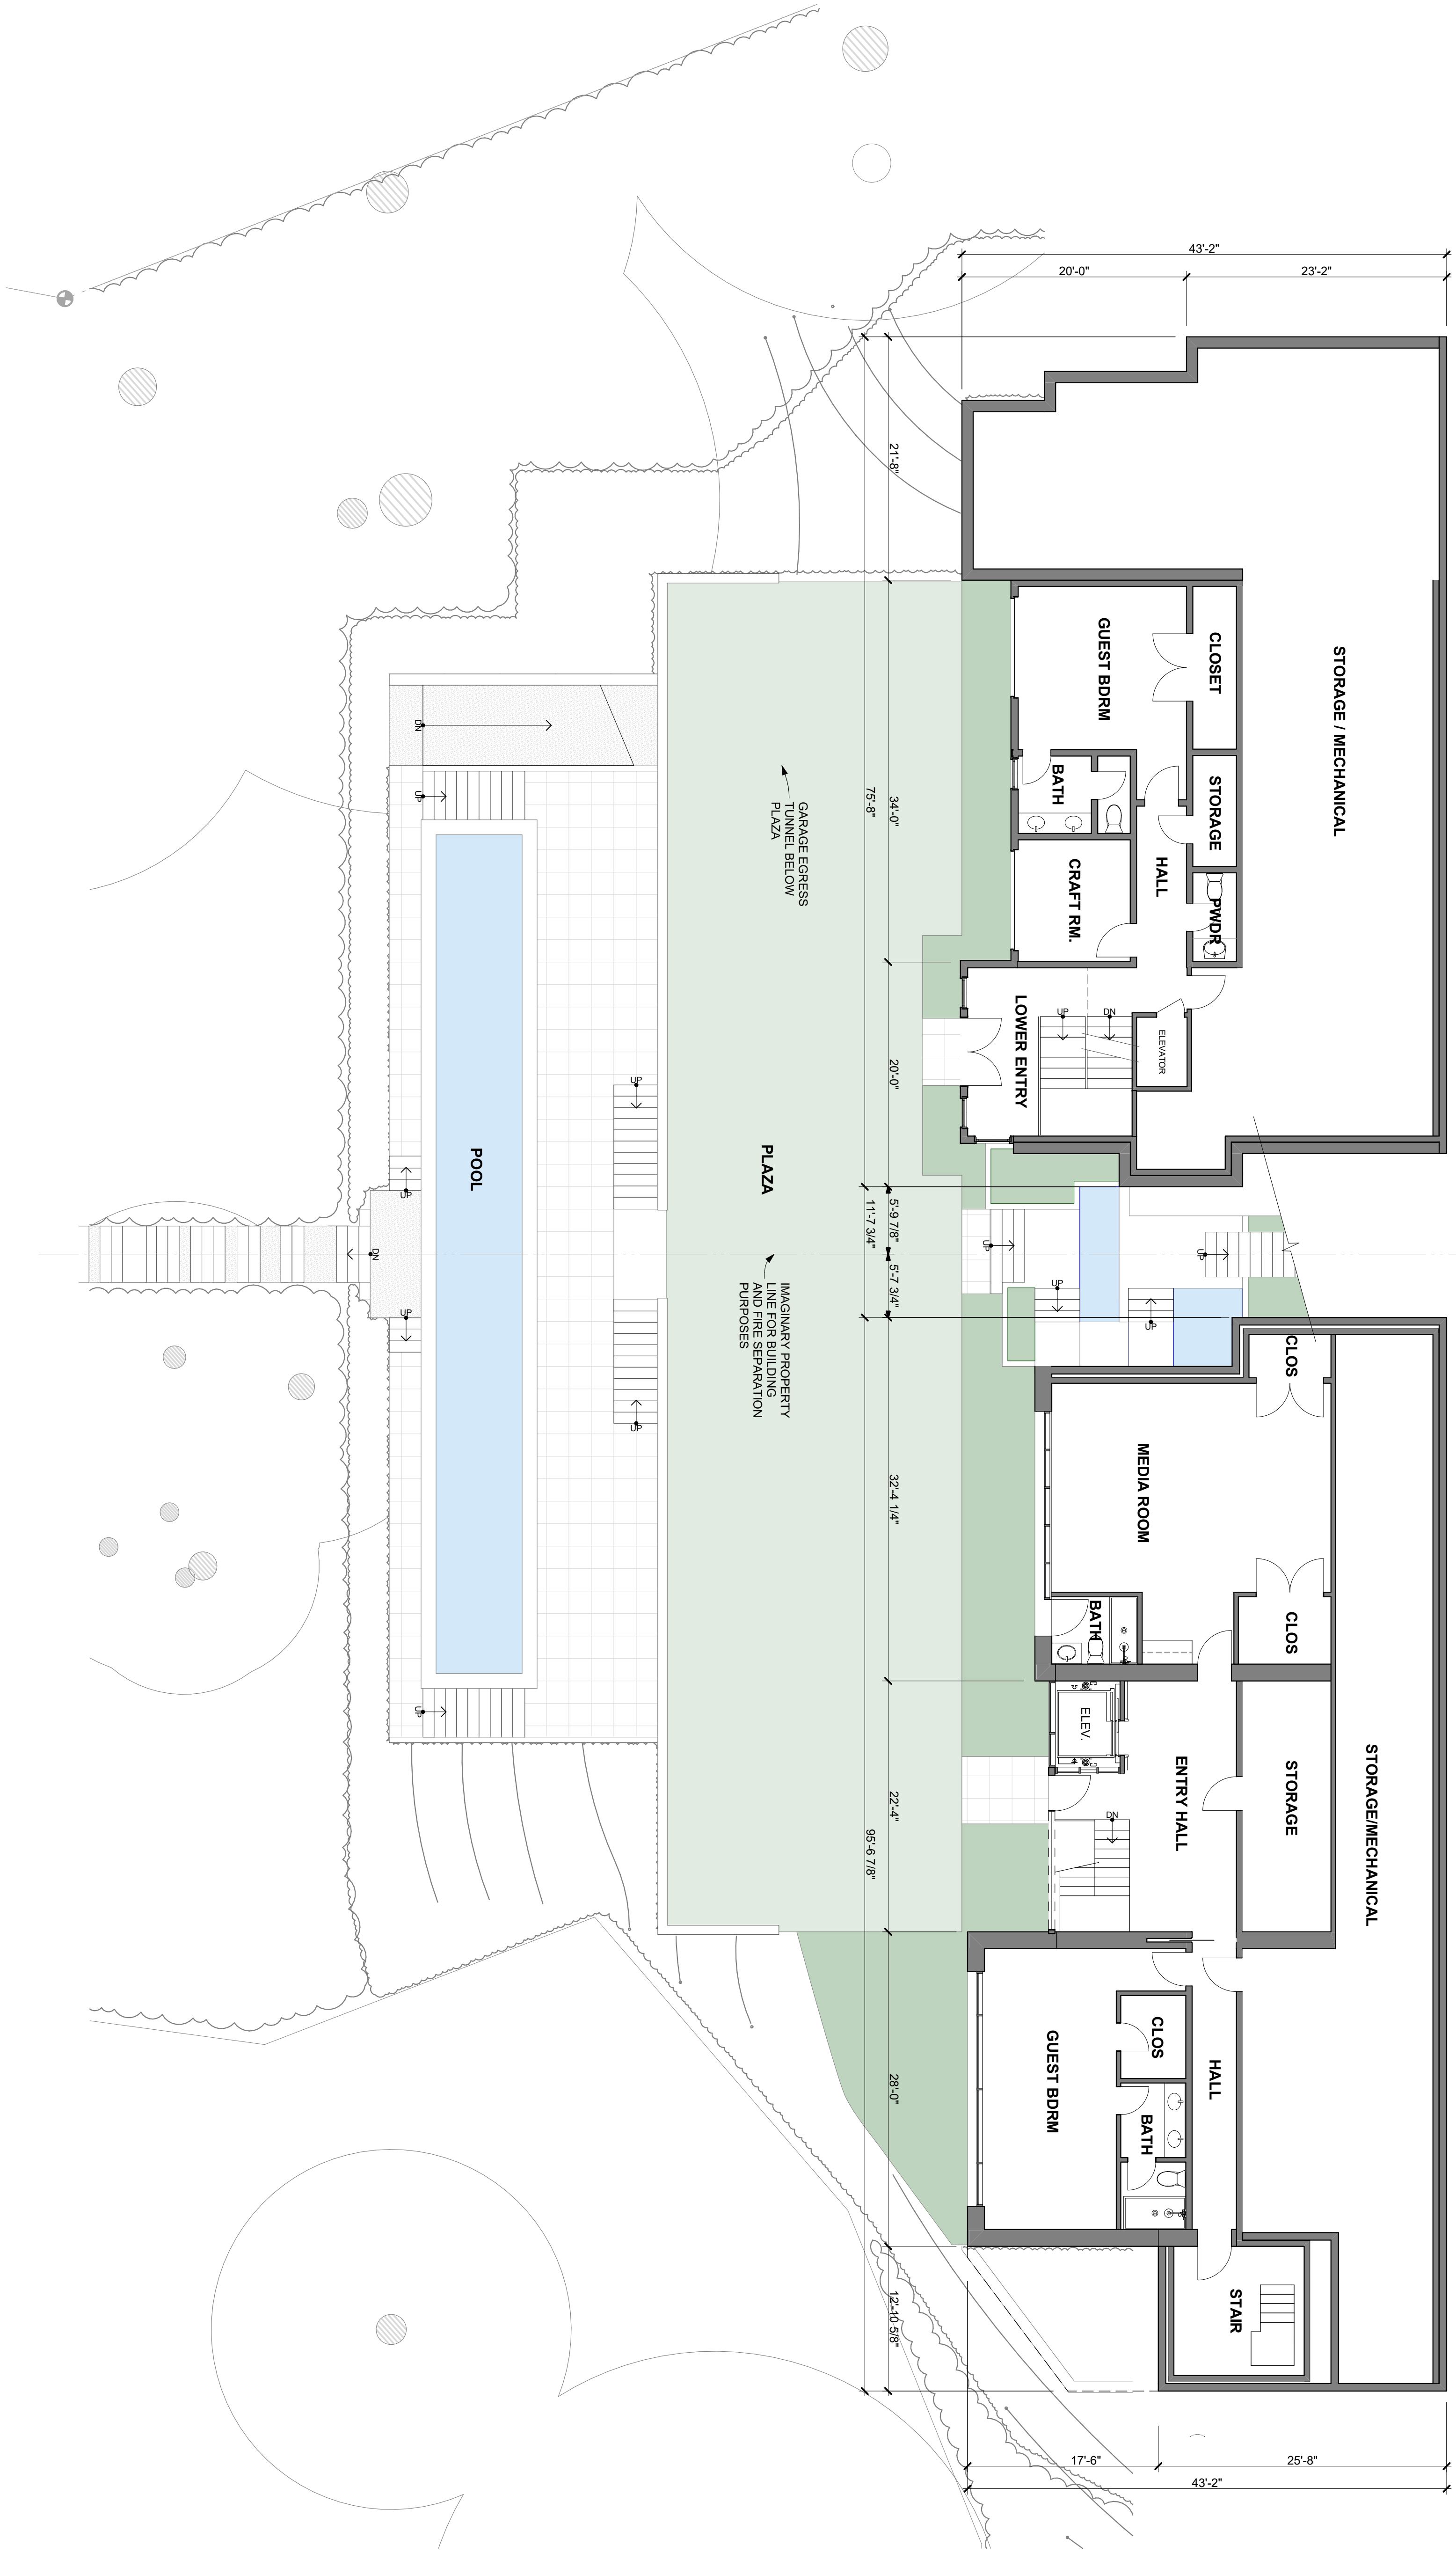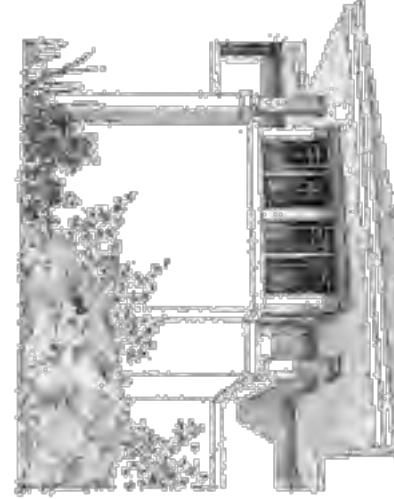


SECOND FLOOR PLAN

SCALE: 1/8" = 1'-0"

 

OPEN SPACE FOR PLAN REVIEW STAMPS

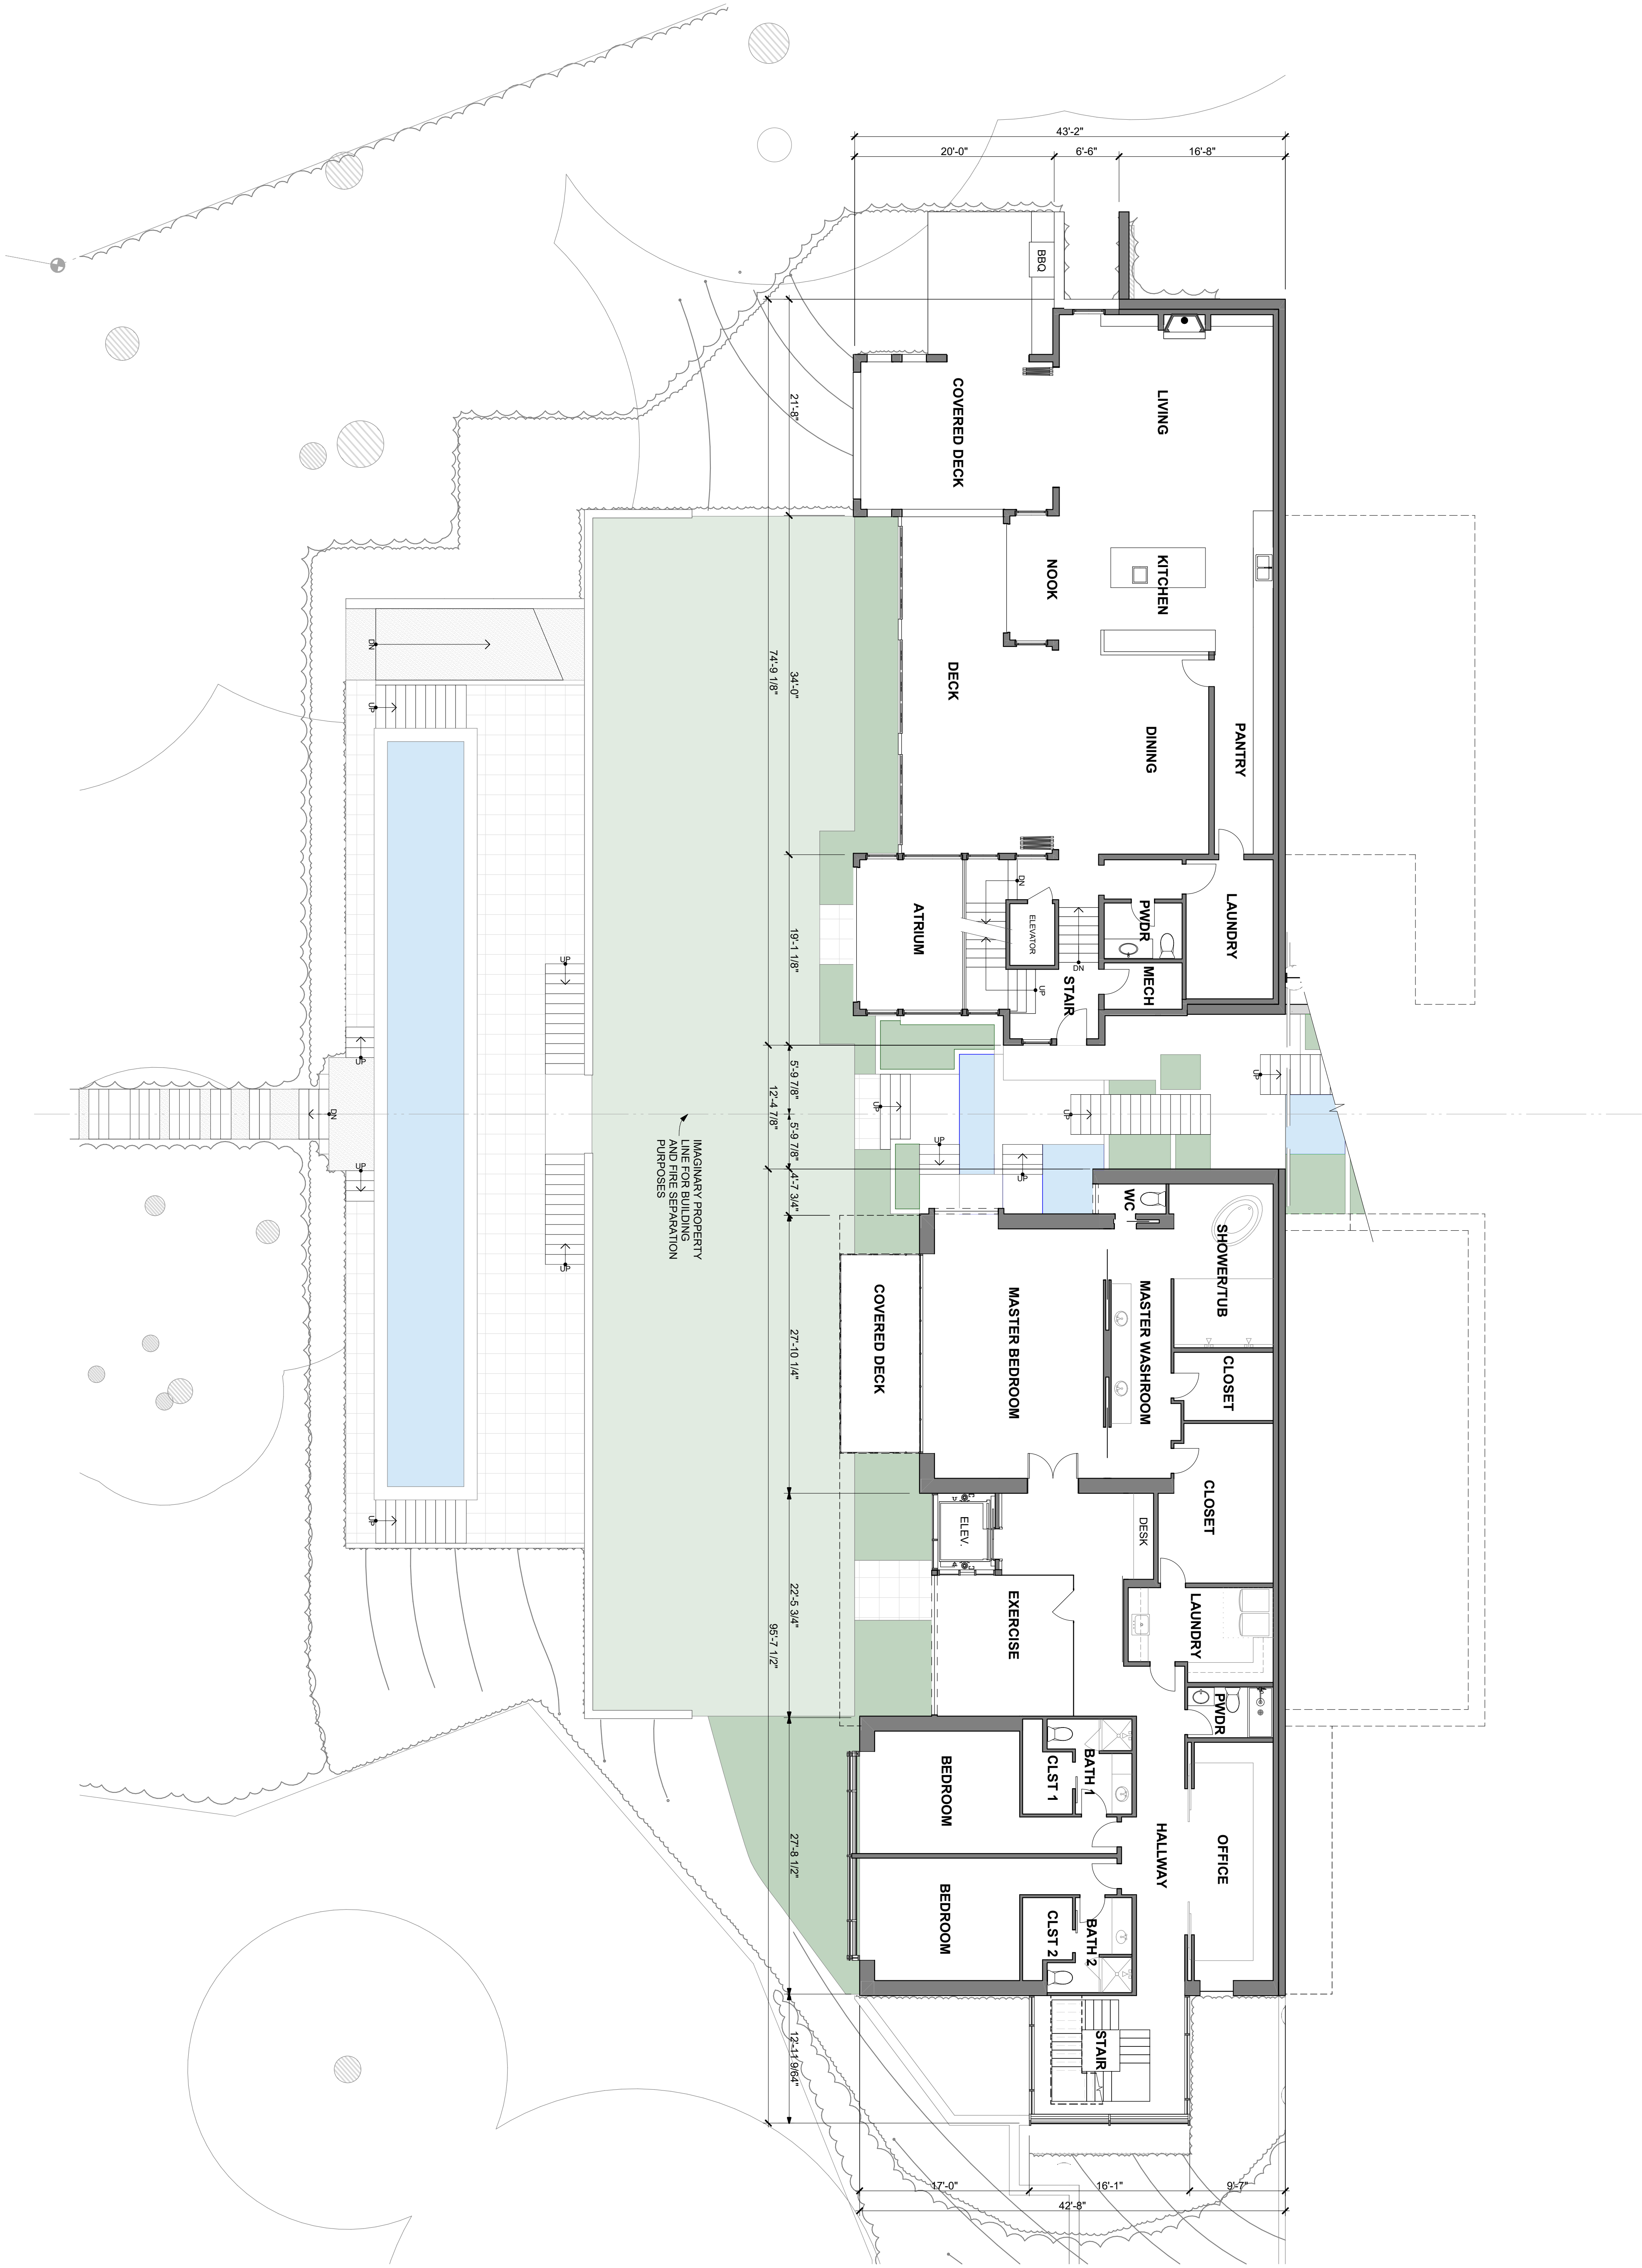

GLOBAL SEAS - ACUP Submittal Set


2500 W MARINA PL
SEATTLE, WA 98199



GELOTTE HOMMAS DRIVDAHL
ARCHITECTURE


3025 112th Ave. NE, Suite 110, Bellevue, WA 98004
425.828.3081

THEARTOFARCHITECTURE.COM

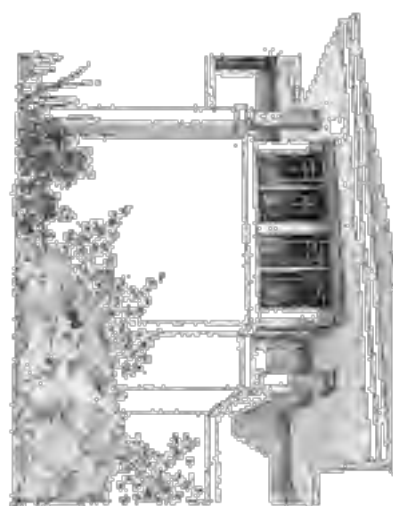

ACUP SECOND FLOOR
PLAN

Job No.	1606		
Project Manager:	TB		
Issue Date:	1/18/2021		
NO.	DATE	REVISION	
1	05/10/2019	ACUP SUBMITTAL	
2	11/27/2019	ACUP REV-1	
3	06/04/2020	ACUP REV-2	
4	09/24/2020	ACUP REV-3	
5	01/18/2021	ACUP REV-4	

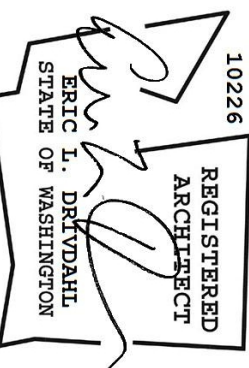



A2.03

THIRD FLOOR PLAN

SCALE: 1/8" = 1'-0"



OPEN SPACE FOR PLAN REVIEW STAMPS

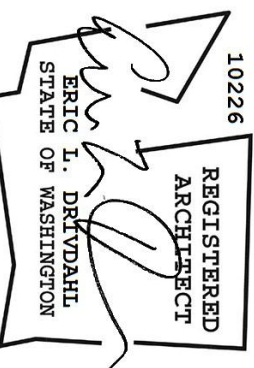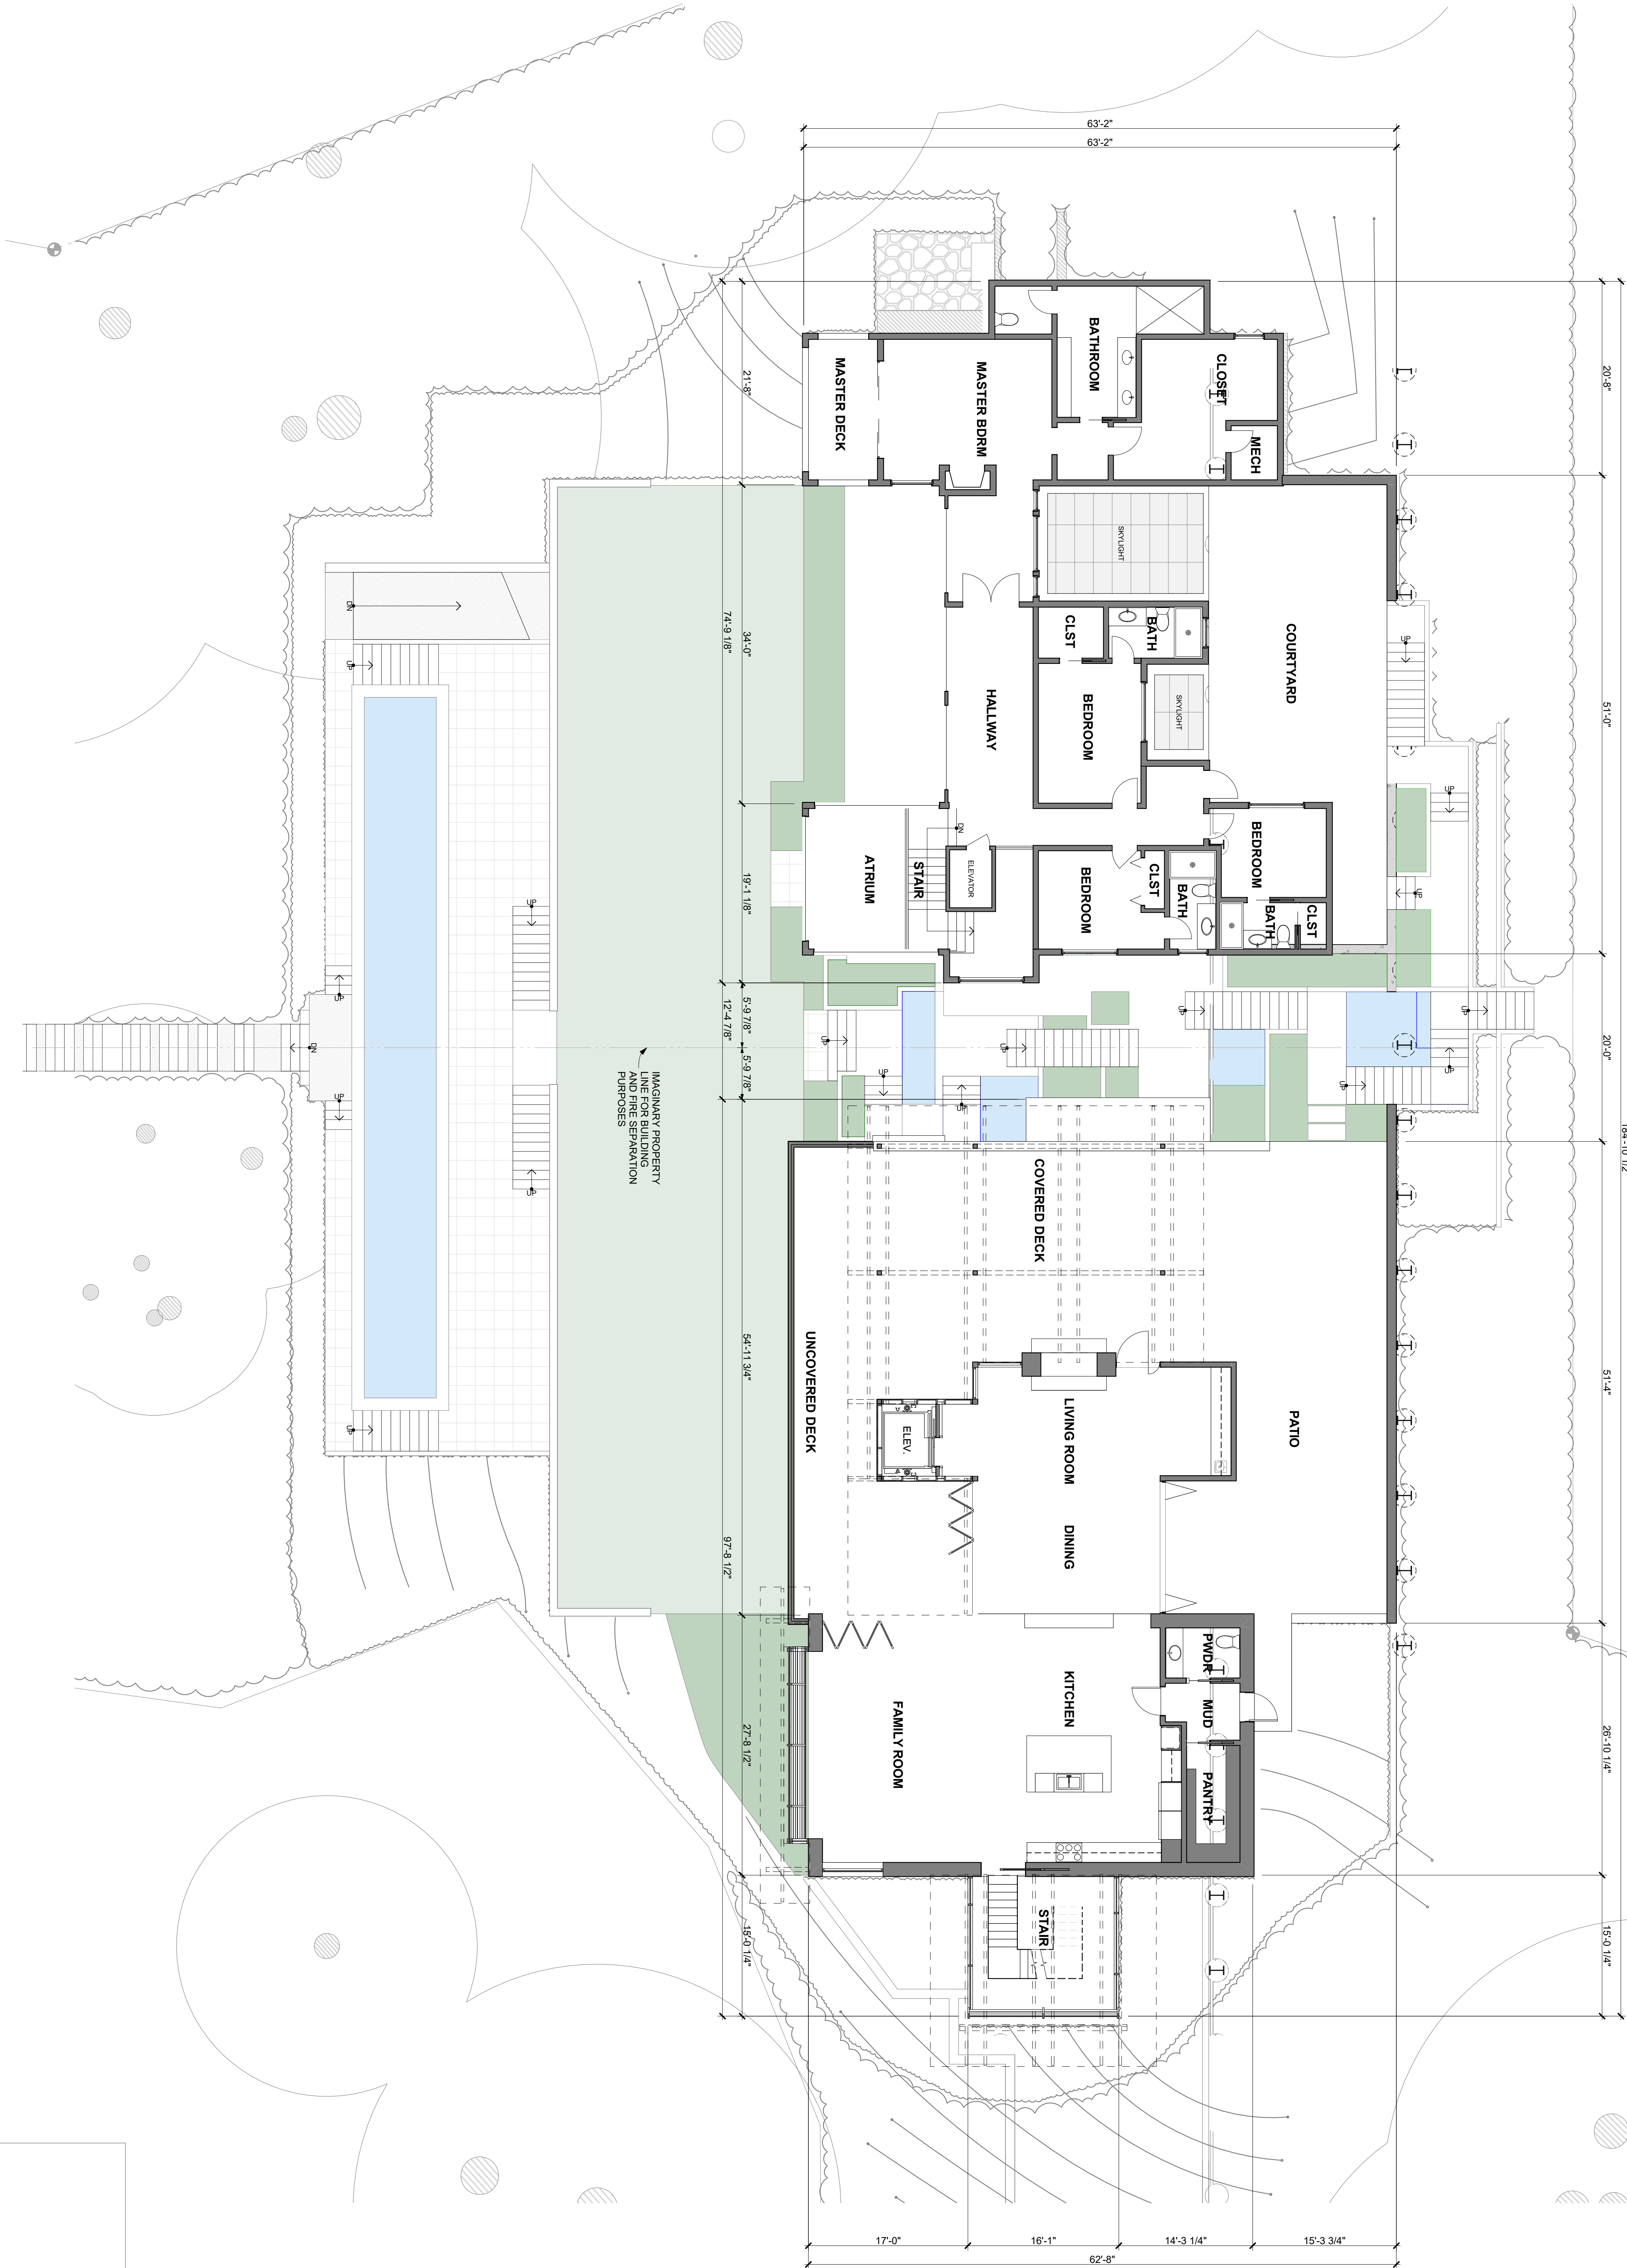

ACUP THIRD FLOOR PLAN

Job No.	1606		
Project Manager:	TB		
Issue Date:	1/18/2021		
NO.	DATE	REVISION	
1	05/10/2019	ACUP SUBMITTAL	
2	11/27/2019	ACUP REV-1	
3	06/04/2020	ACUP REV-2	
4	09/24/2020	ACUP REV-3	
5	01/18/2021	ACUP REV-4	

GLOBAL SEAS - ACUP Submittal Set


2500 W MARINA PL
SEATTLE, WA 98199



GELOTTE HOMMAS DRIVDAHL
ARCHITECTURE

3025 112th Ave. NE, Suite 110, Bellevue, WA 98004
425.828.3081



THEARTOFARCHITECTURE.COM

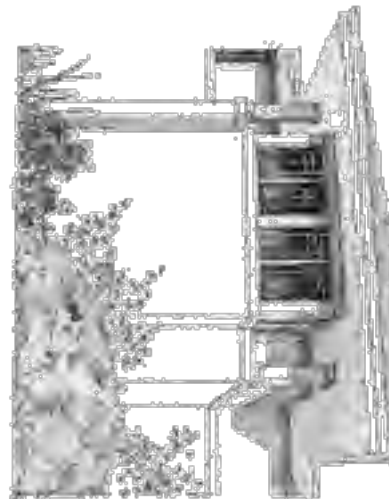

ROOF PLAN
SCALE: 1/8" = 1'-0"

0 4 8 16

OPEN SPACE FOR PLAN REVIEW STAMPS

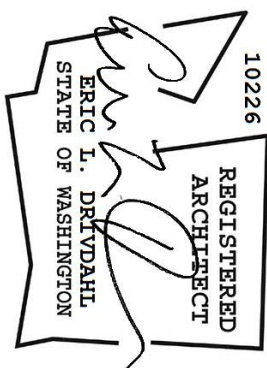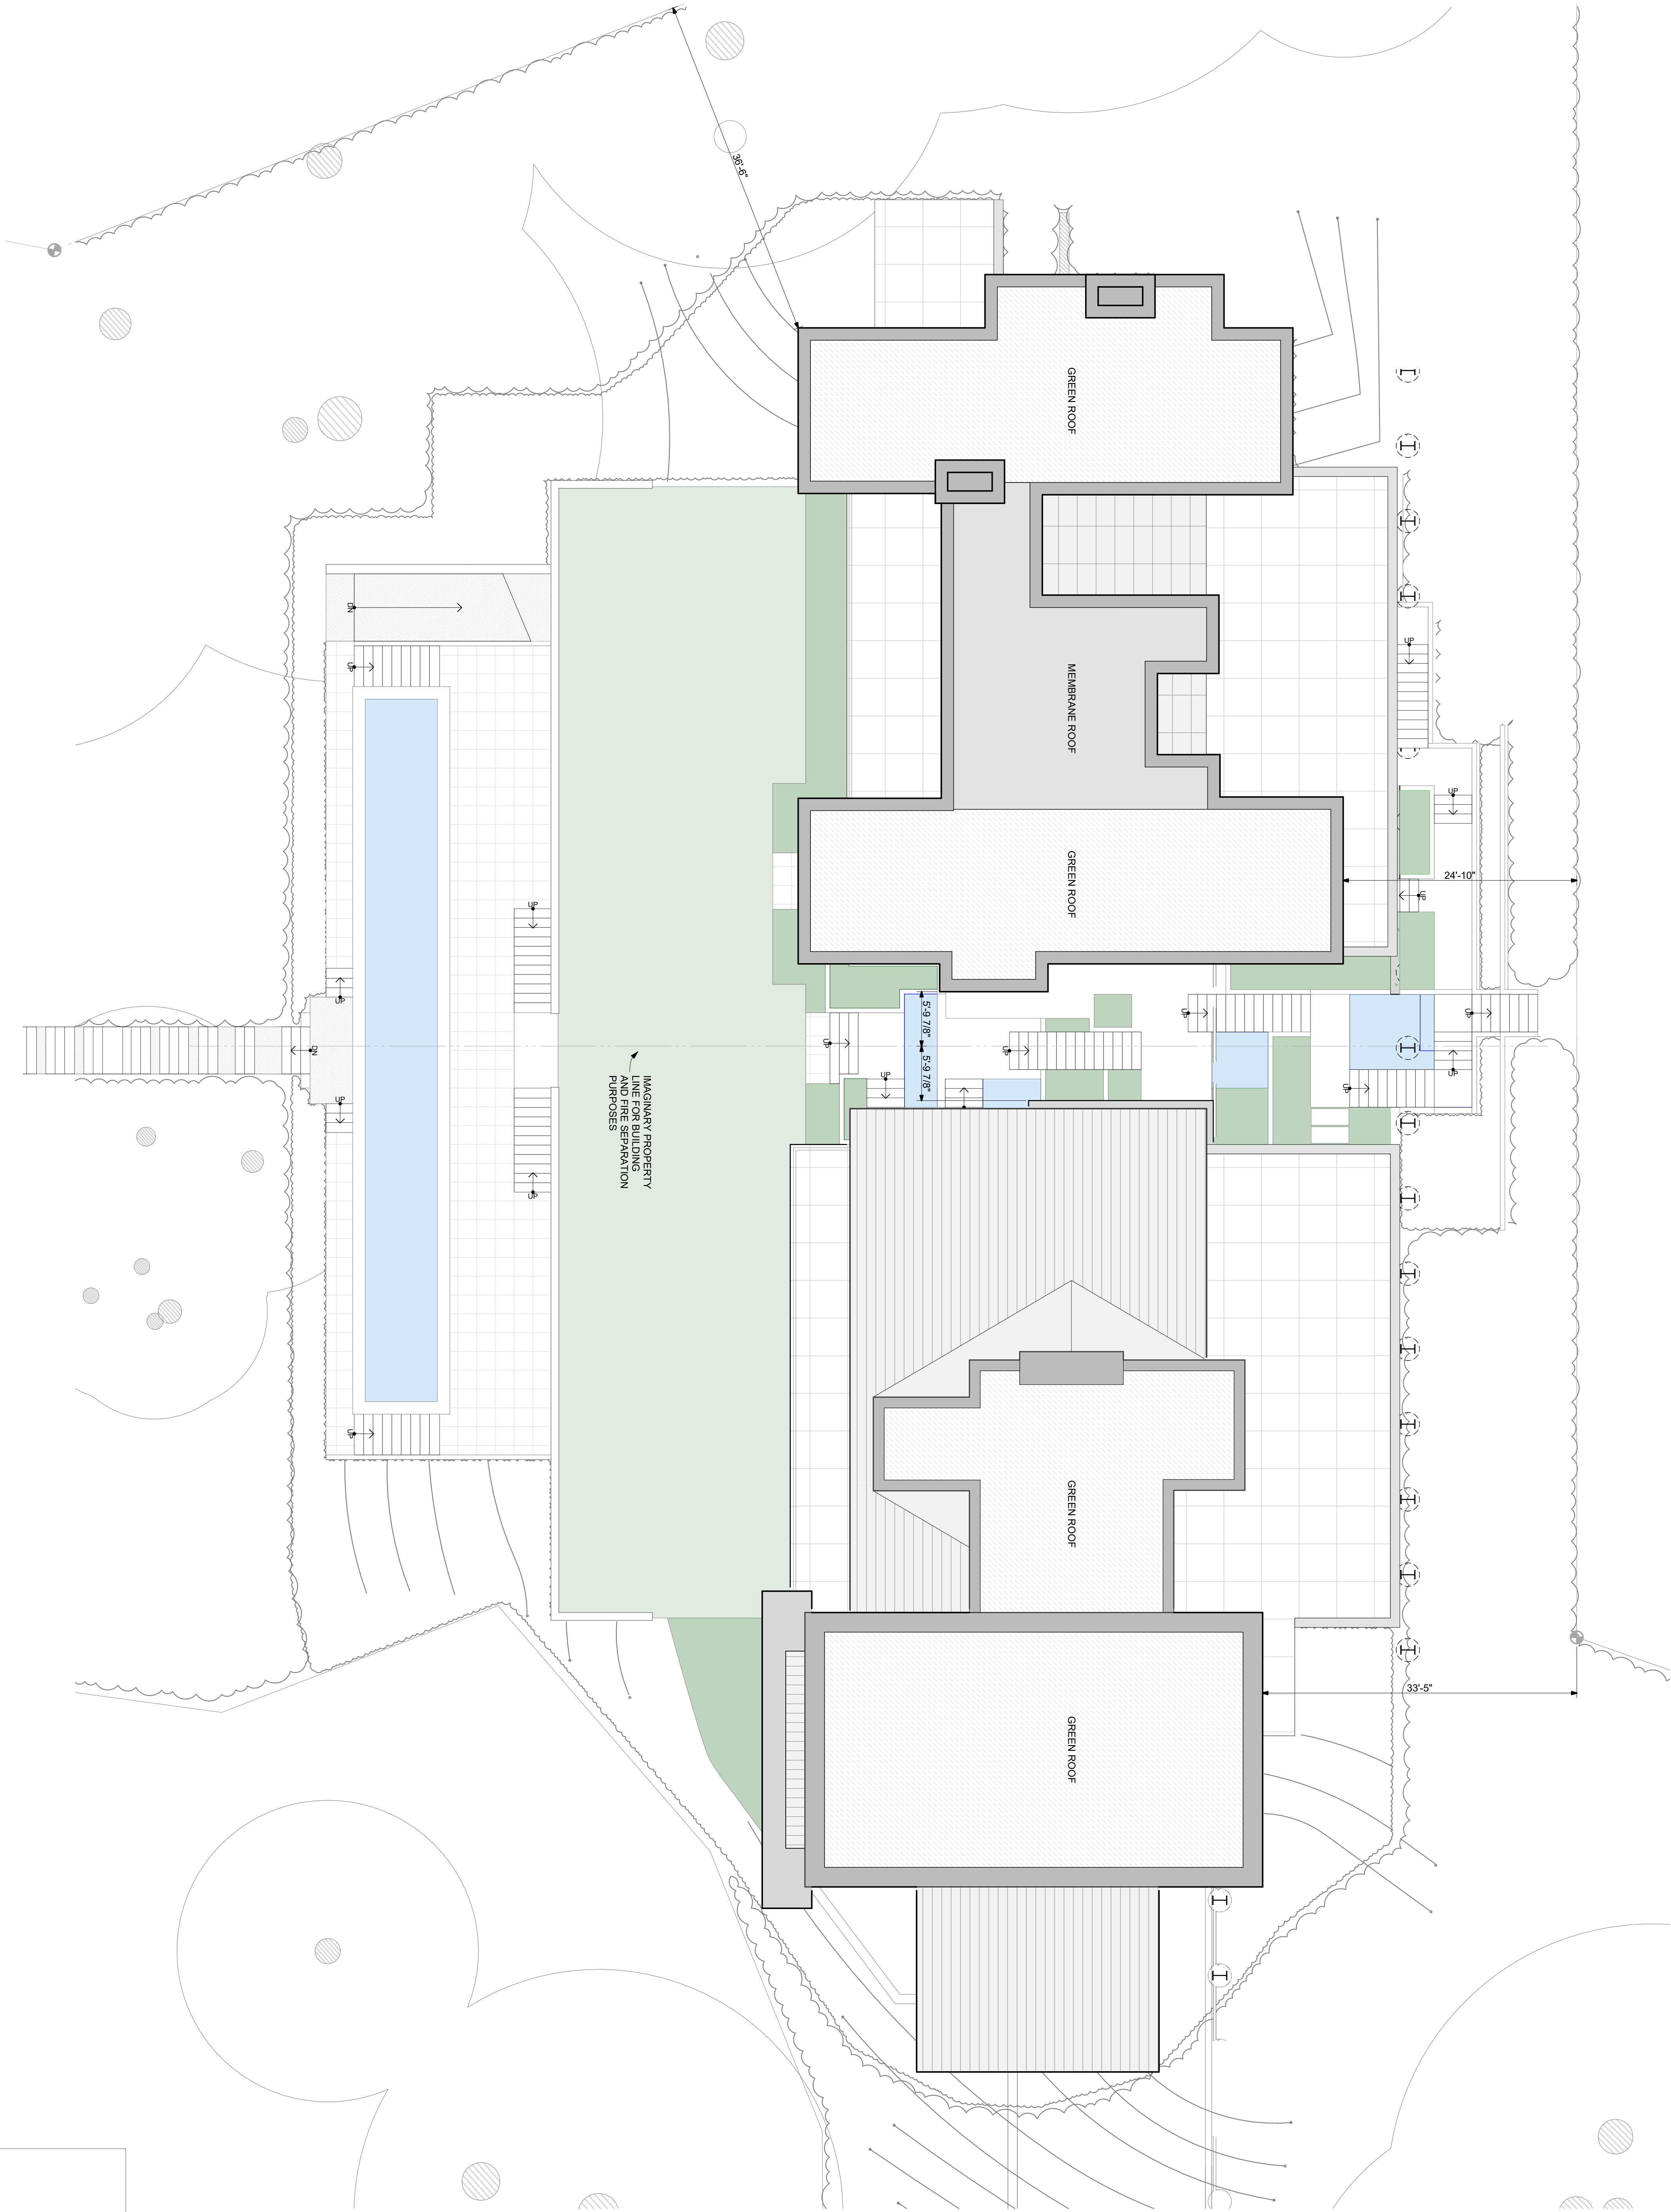

ACUP ROOF PLAN

Job No.	1606		
Project Manager	TB		
Issue Date	1/18/2021		
NO.	DATE	REVISION	
1	05/10/2019	ACUP SUBMITTAL	
2	11/27/2019	ACUP REV-1	
3	06/04/2020	ACUP REV-2	
4	09/24/2020	ACUP REV-3	
5	01/18/2021	ACUP REV-4	

GLOBAL SEAS - ACUP Submittal Set


2500 W MARINA PL
SEATTLE, WA 98199



GELOTTE HOMMAS DRIVDAHL
ARCHITECTURE


3025 112th Ave. NE, Suite 110, Bellevue, WA 98004
425.828.3081

THEARTOFARCHITECTURE.COM

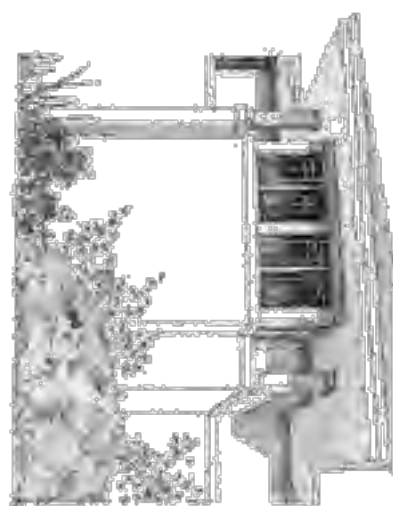

A2.05

© 2019 GELOTTE HOMMAS DRIVDAHL ARCHITECTURE, P.A.

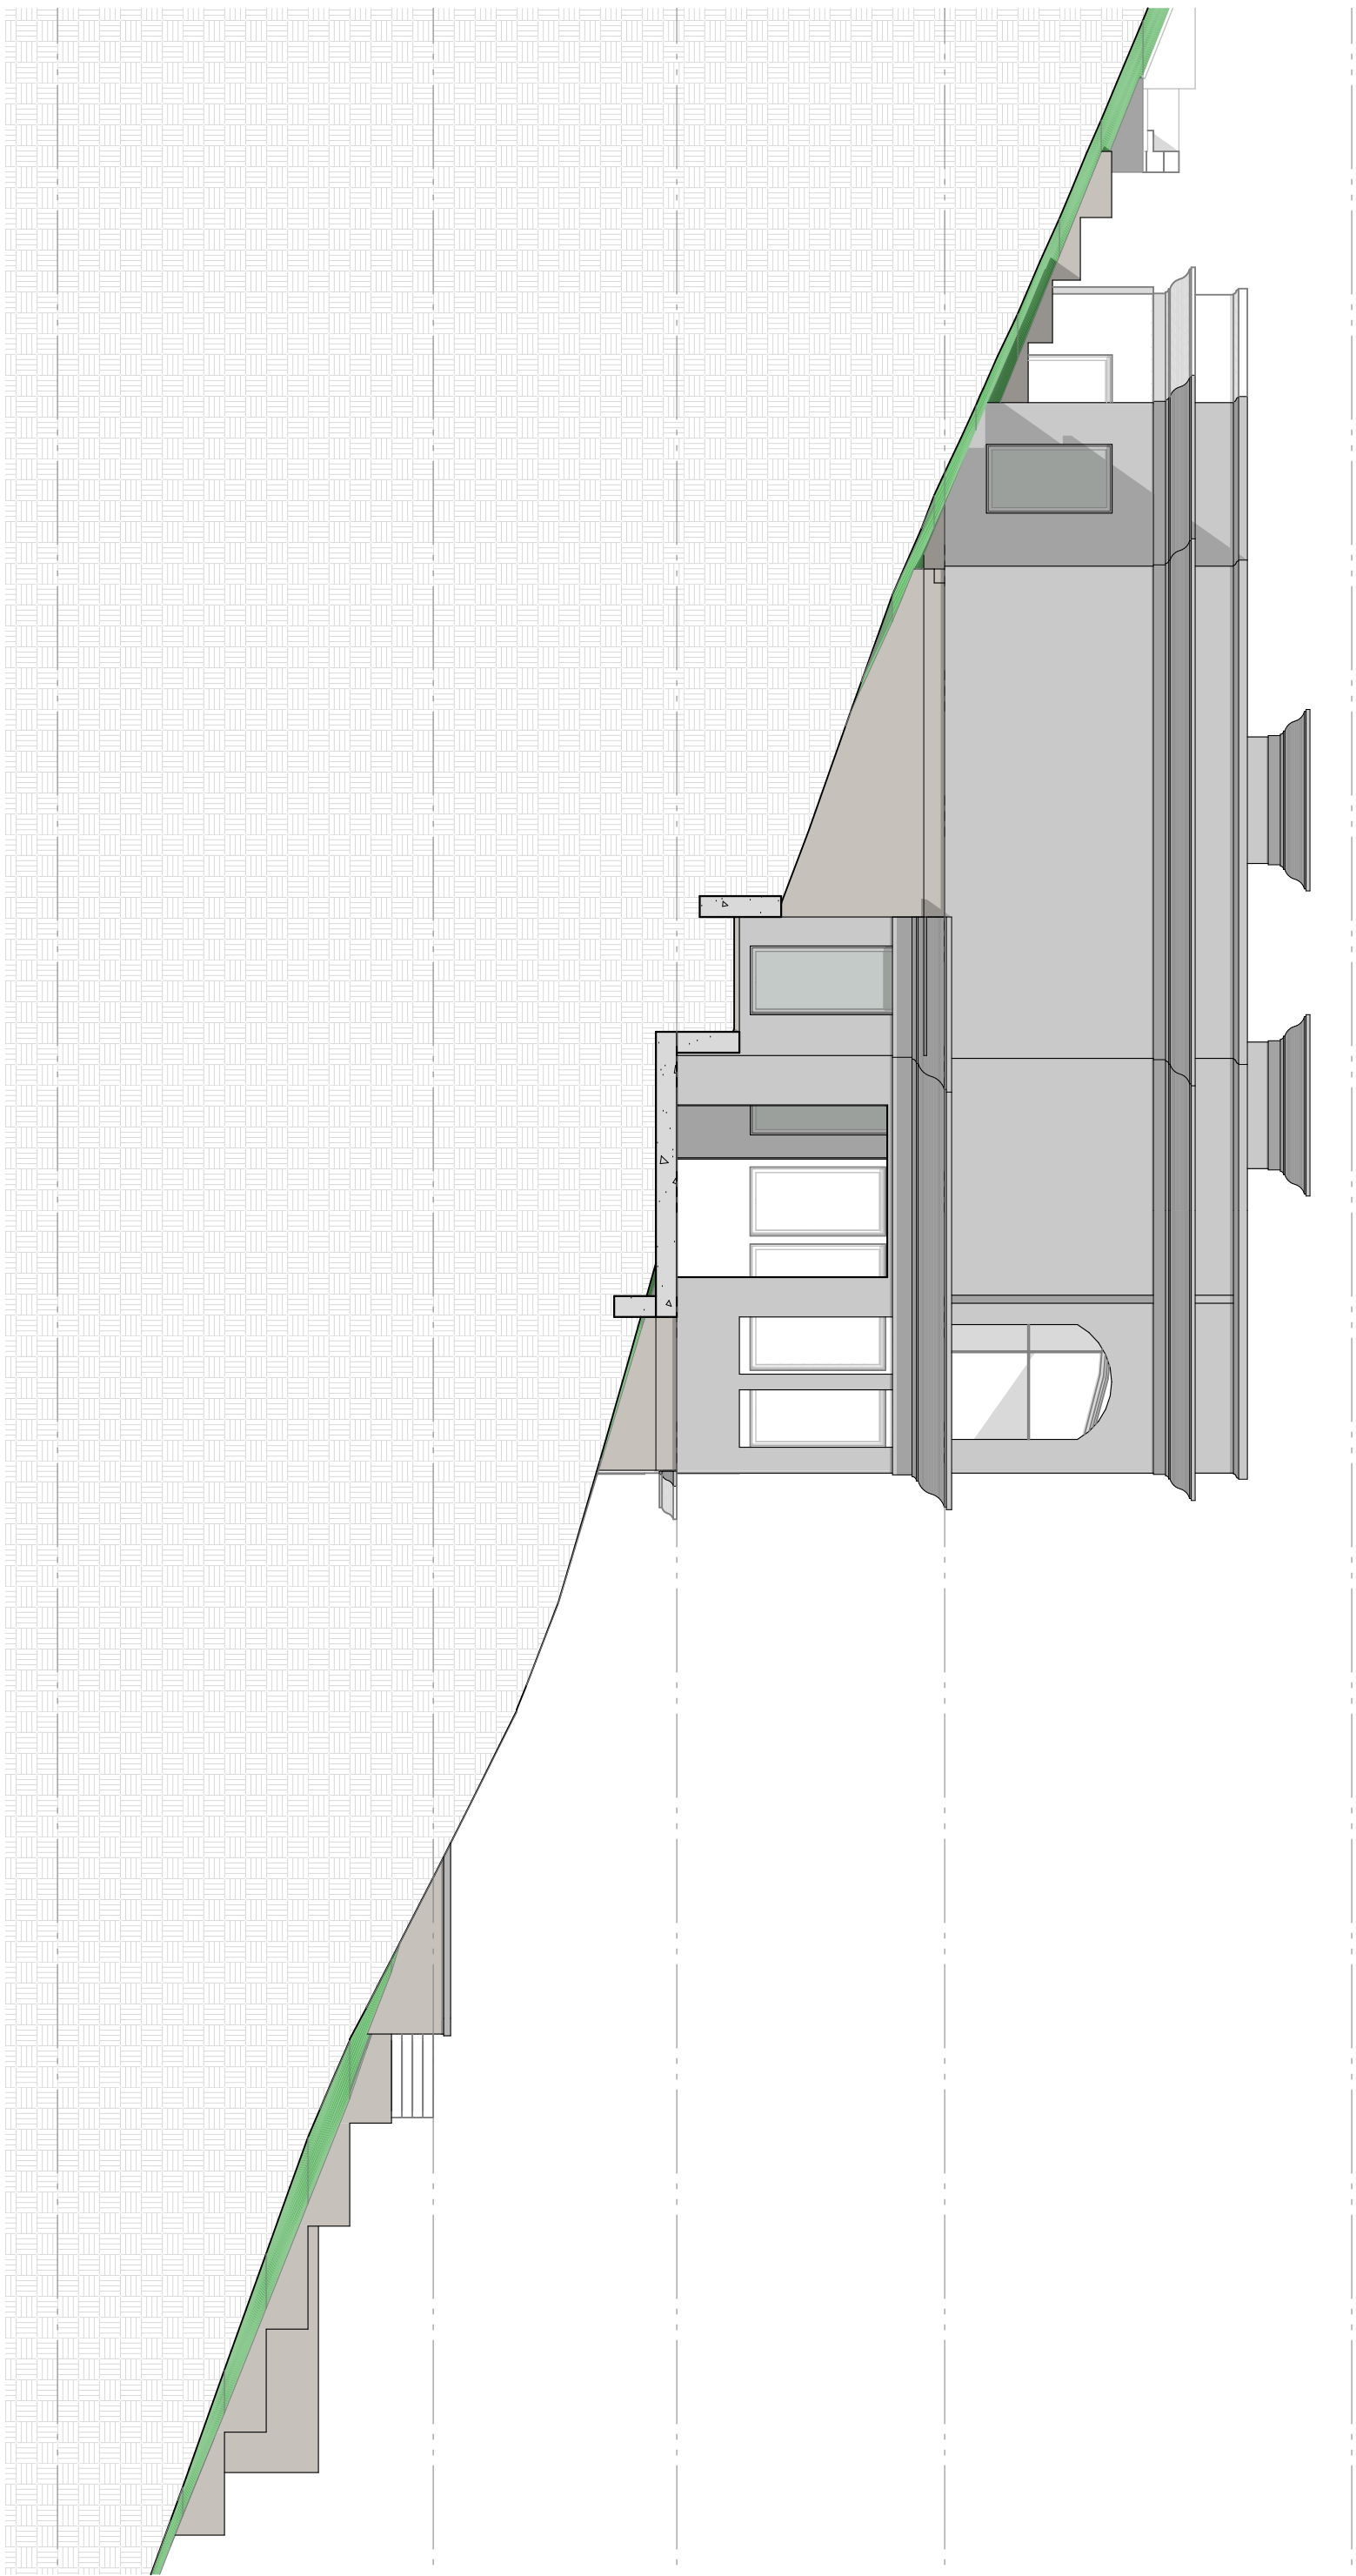

WEST ELEVATION

SCALE: 1/8" = 1'-0"



EAST ELEVATION

SCALE: 1/8" = 1'-0"



SOUTH ELEVATION

SCALE: 1/8" = 1'-0"

10226
REGISTERED
ARCHITECT
ERIC L. DRIVDAHL
STATE OF WASHINGTON

ACUP EXTERIOR
ELEVATIONS

A3.01

NO.	DATE	REVISION
	05/10/2019	ACUP SUBMITTAL
1	11/27/2019	ACUP REV-1
2	06/04/2020	ACUP REV-2
3	09/24/2020	ACUP REV-3
4	01/18/2021	ACUP REV-4

Job No. 1606

Project Manager: TB

Issue Date: 1/18/2021

GLOBAL SEAS - ACUP Submittal Set


2500 W MARINA PL
SEATTLE, WA 98199



GELOTTE HOMMAS DRIVDAHL
ARCHITECTURE

3025 112th Ave. NE, Suite 110, Bellevue, WA 98004
425.828.3081

THEARTOFARCHITECTURE.COM

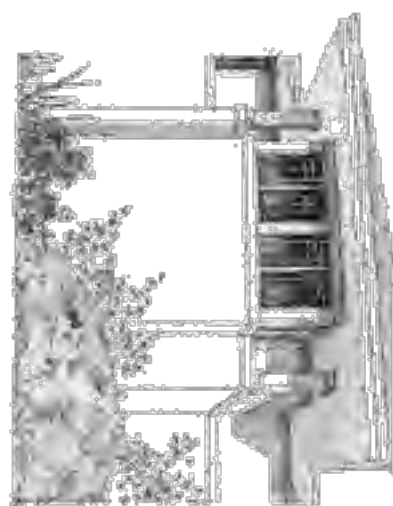


NORTH ELEVATION

SCALE: 1/8" = 1'-0"




OPEN SPACE FOR PLAN REVIEW STAMPS

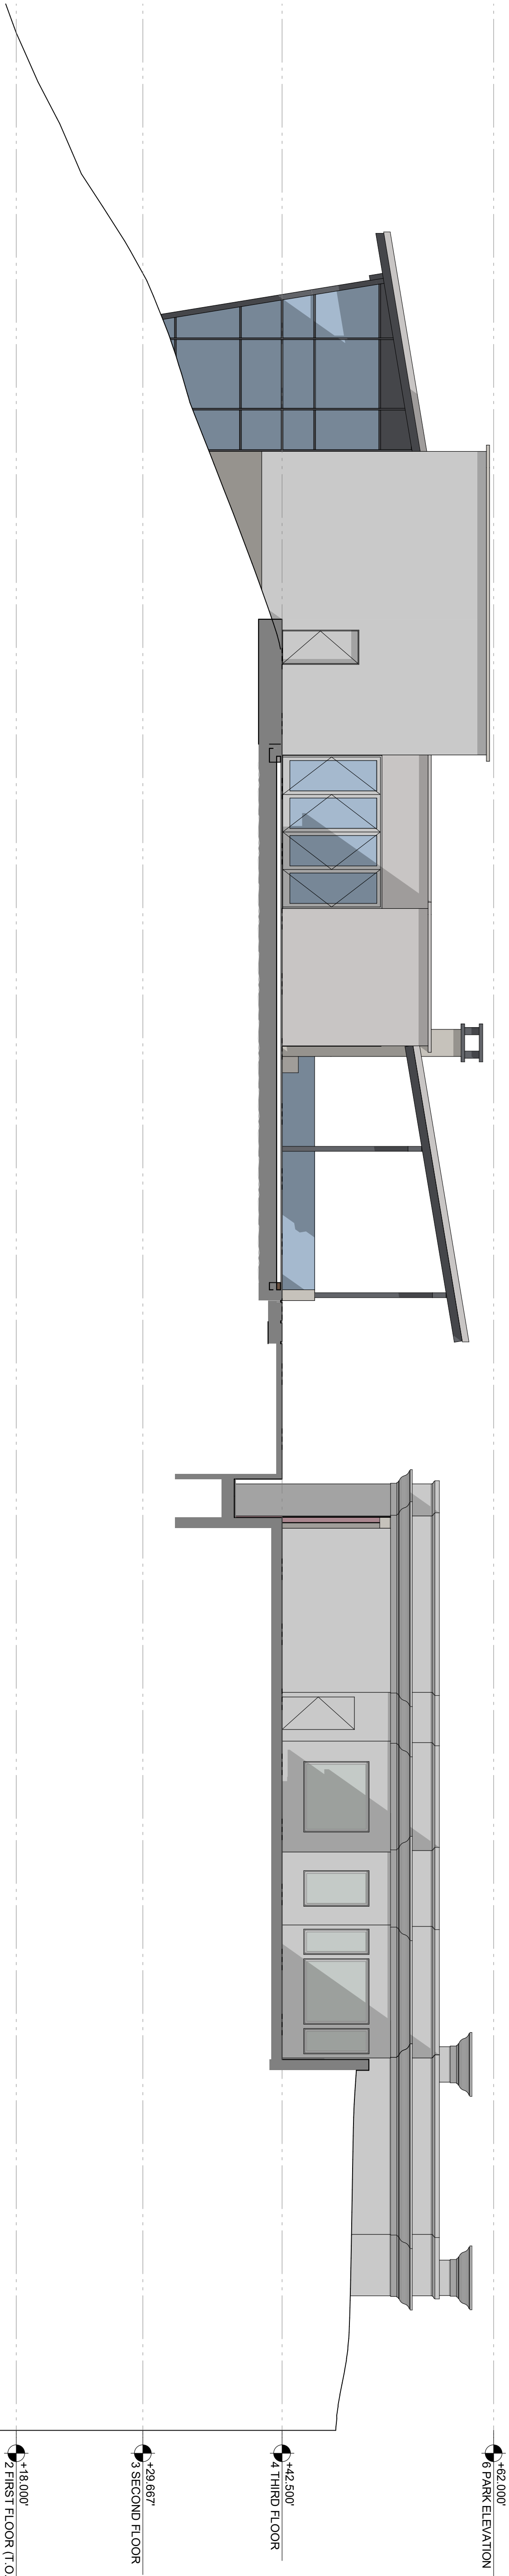

GLOBAL SEAS - ACUP Submittal Set


2500 W MARINA PL
SEATTLE, WA 98199

Job No.	1606		
Project Manager	TB		
Issue Date	1/18/2021		
NO.	DATE	REVISION	
1	05/10/2019	ACUP SUBMITTAL	
2	11/27/2019	ACUP REV-1	
3	06/04/2020	ACUP REV-2	
4	09/24/2020	ACUP REV-3	
5	01/18/2021	ACUP REV-4	

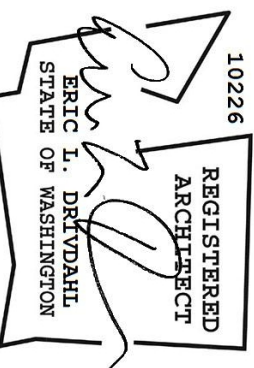

ACUP EXTERIOR
ELEVATIONS

A3.02

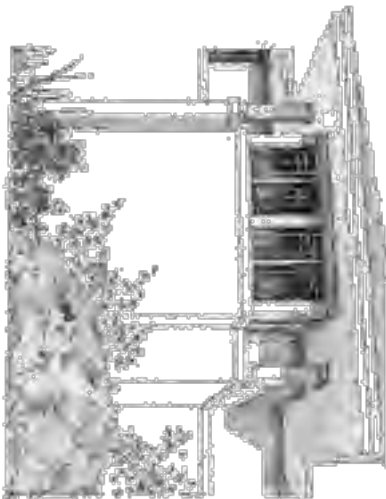

Site Title
SCHEMATIC DESIGN

Issue Date	04.13.2020
DESIGNED BY:	KS
DRAWN BY:	KS
Rev Date Description	6/15/2020 REF 02


Site Plan
Enlargement

Sheet Number

LI.1

PERMIT APPROVAL STAMPS

Sheet Title

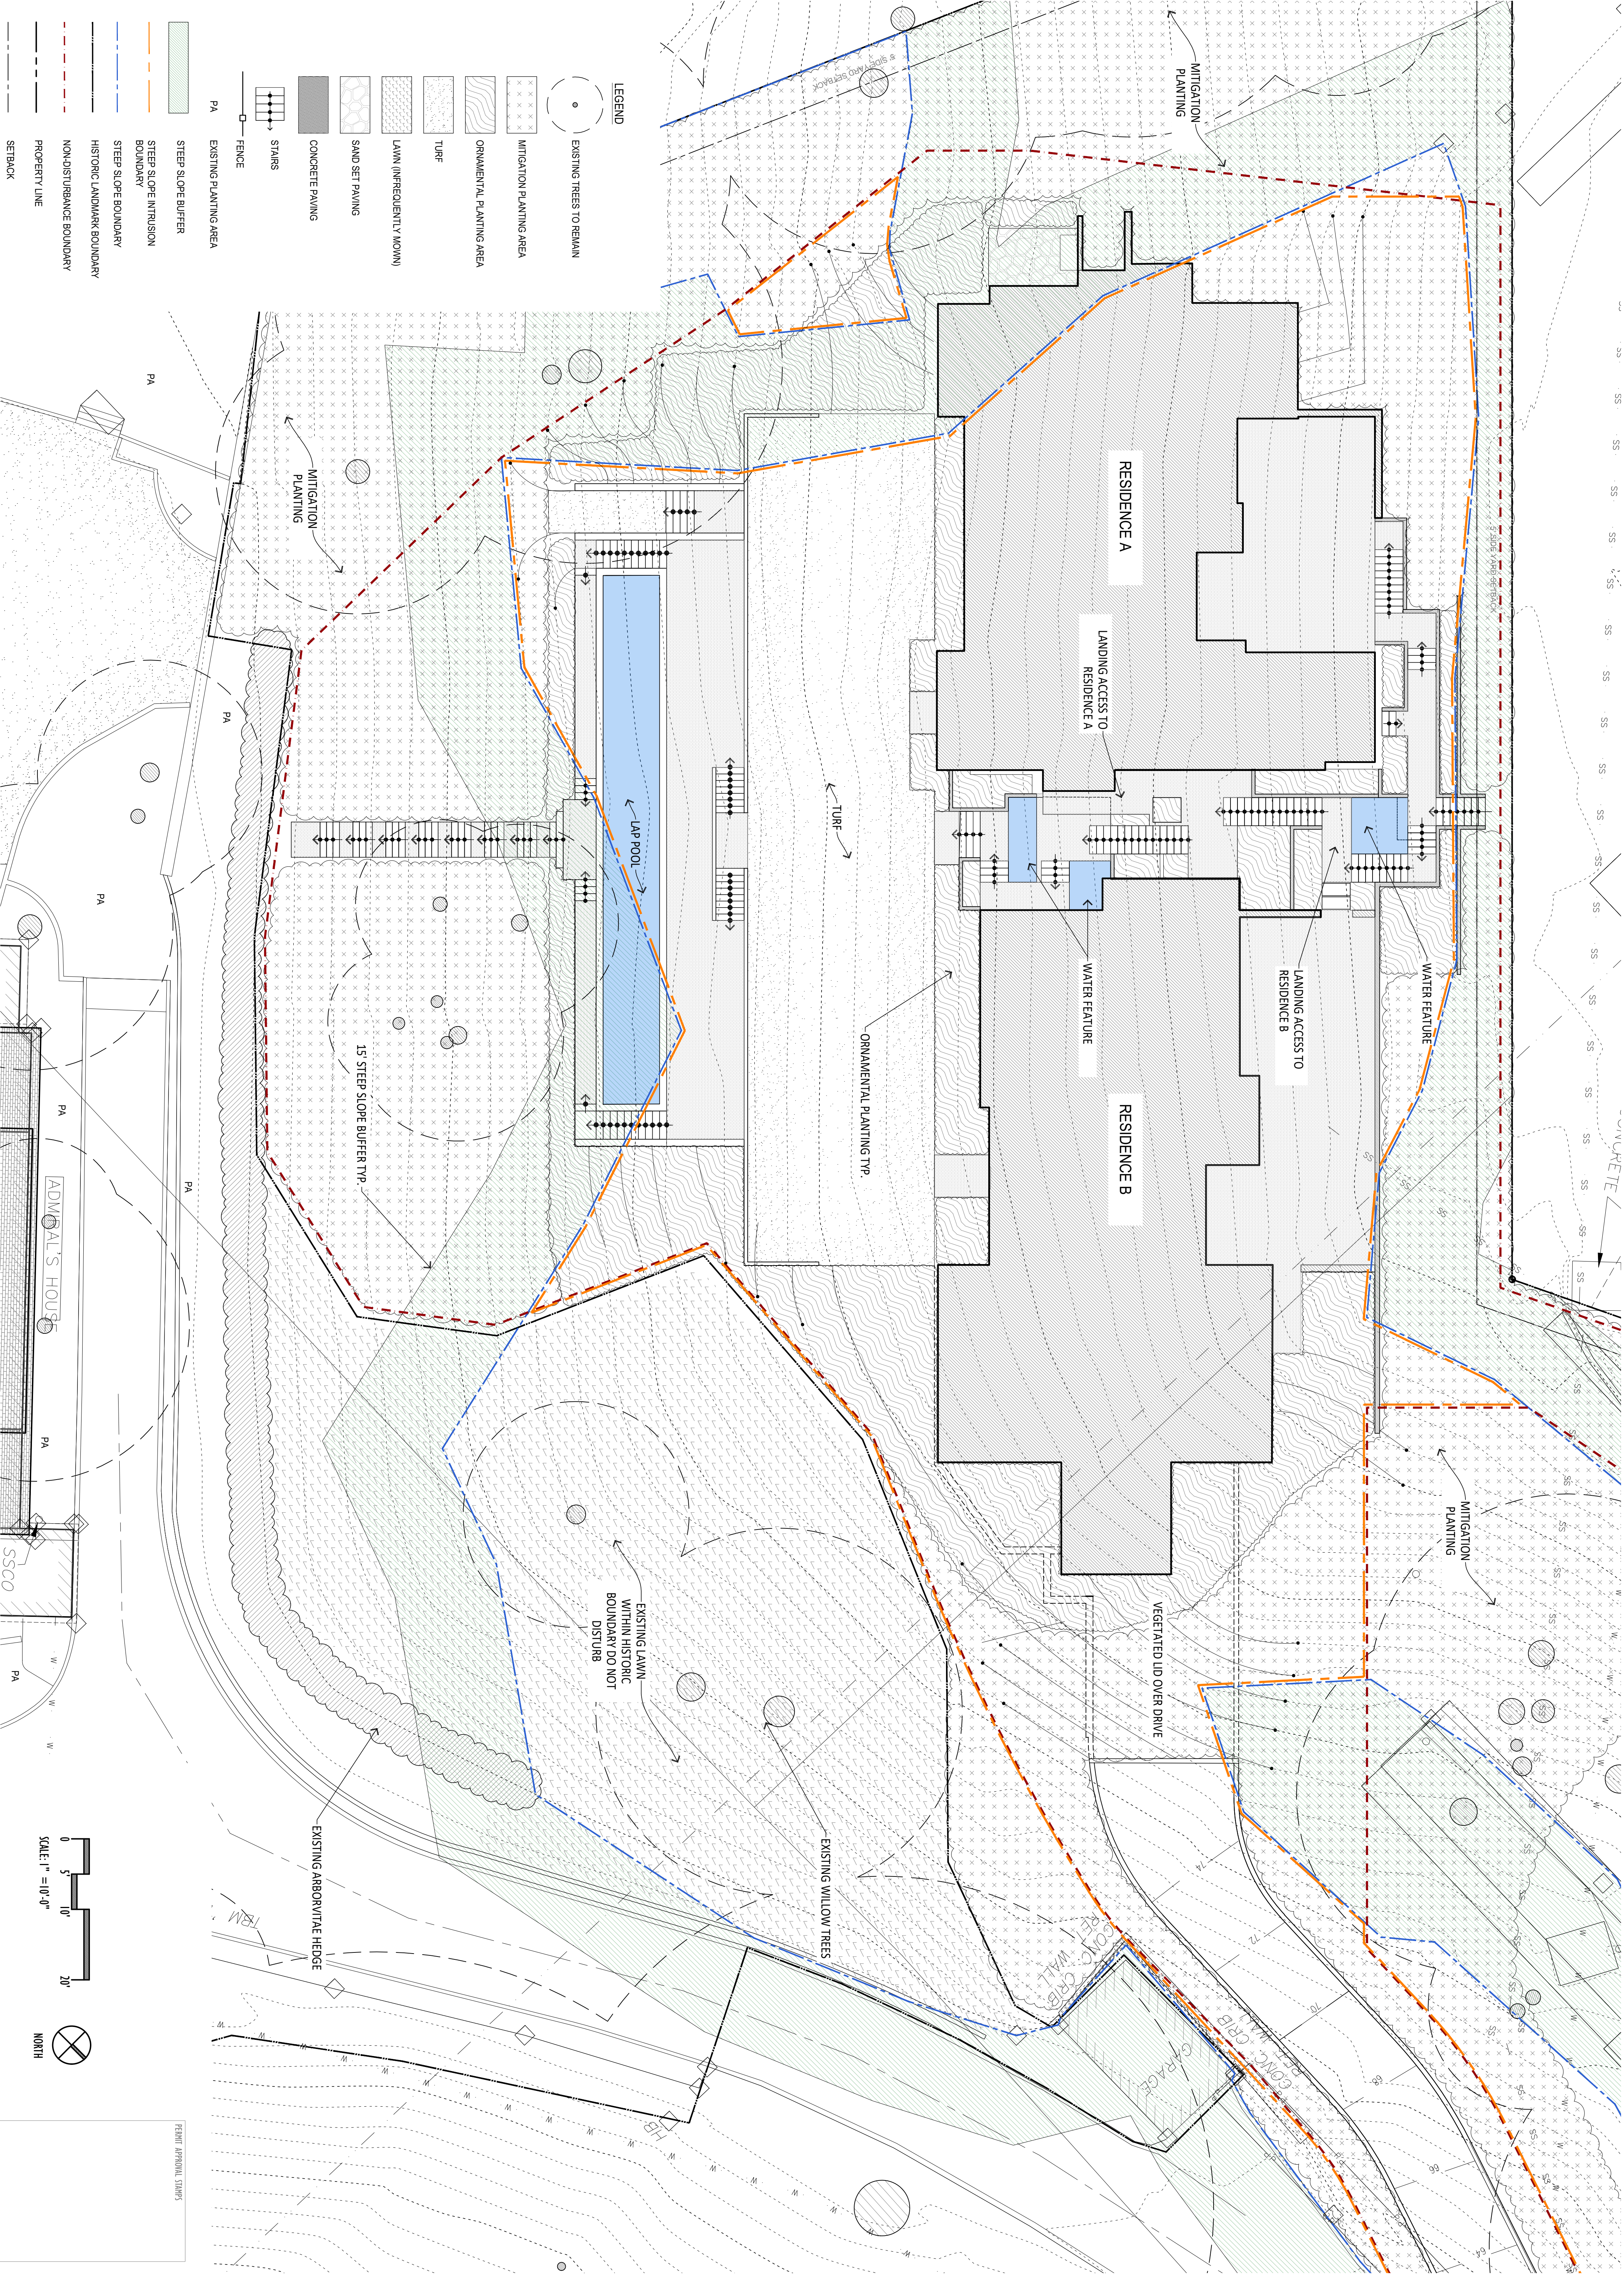

GLOBAL SEAS
2500 W MARINA PL
SEATTLE WA 98199

CALL 2 DAYS
BEFORE YOU DIG
1-800-424-5555

NOT FOR
CONSTRUCTION

Sheet Title
SCHEMATIC DESIGN

Issue Date
04.13.2020

DESIGNED BY: KS


DRAWN BY: KS

Rev Date Description
6/15/2020 REV 02

Sheet Number

Landscape
Grading Plan
Enlargement

L3.0

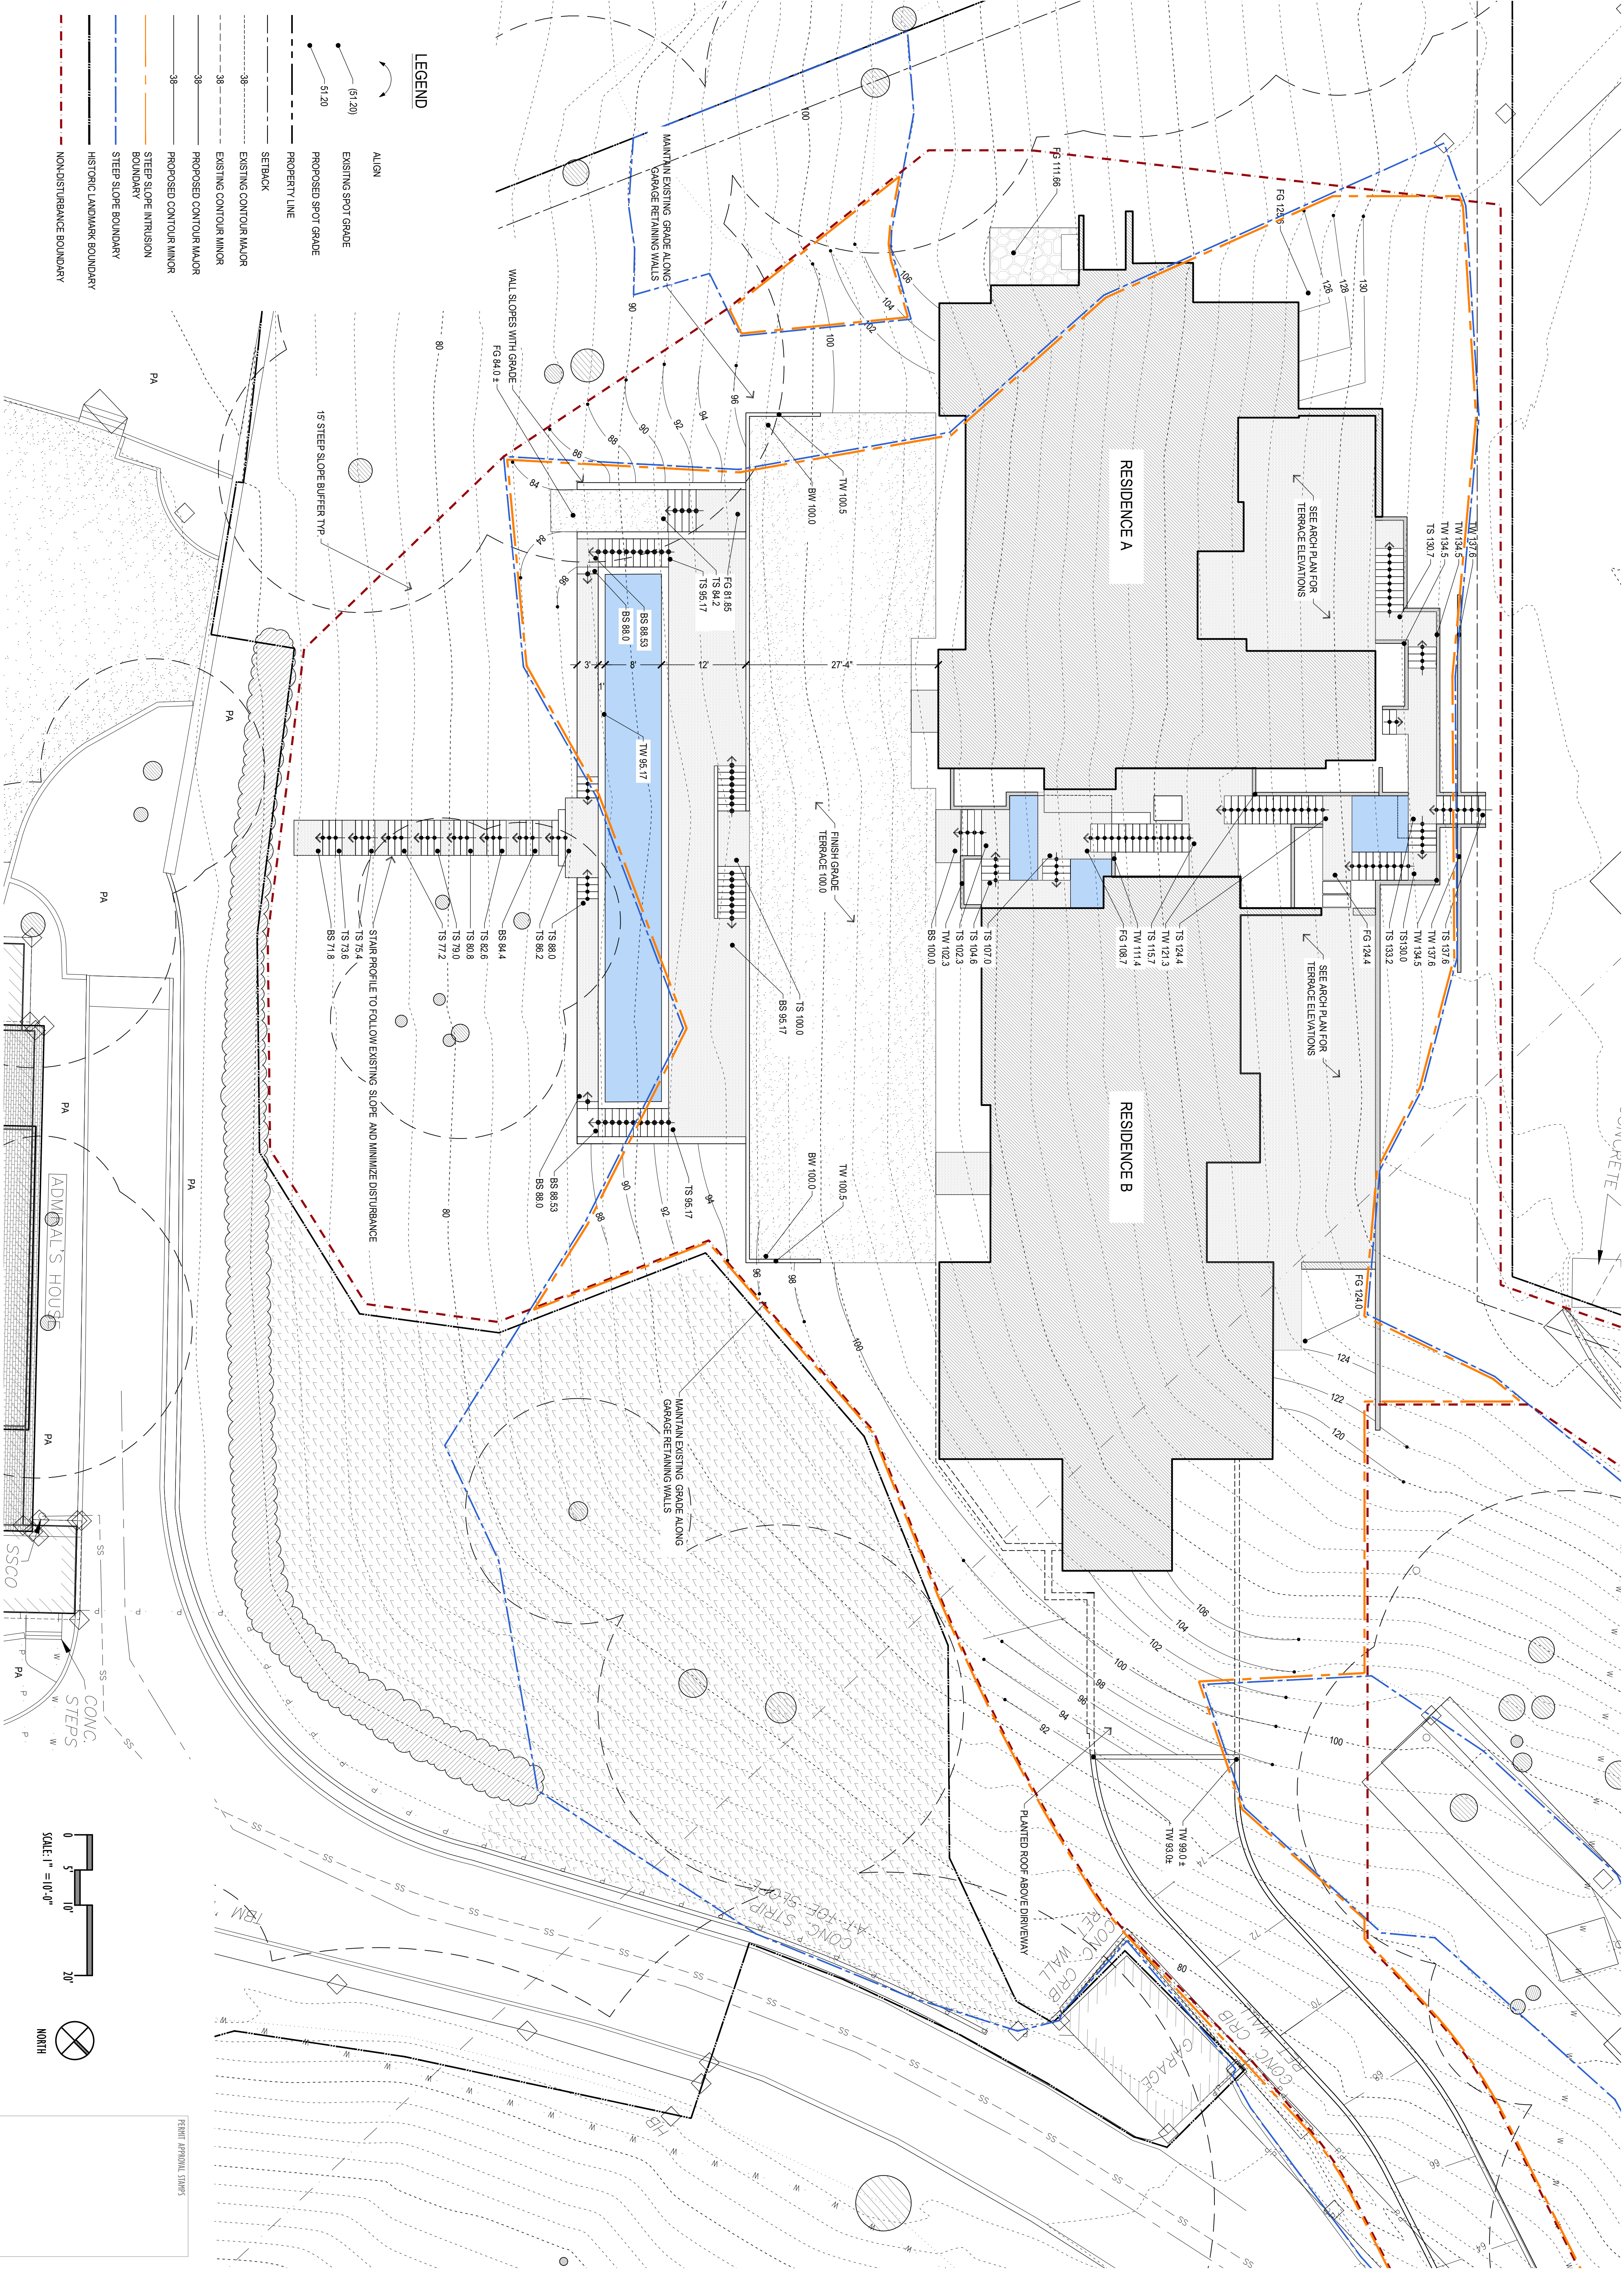

PERMIT APPROVAL STAMPS