

APPEAL ATTACHMENT 'O'
example of alternative platting


PROJECT NOTES:
OWNER: CRAIG ROSENKRANZ
1420 NW GILMAN BLVD, #2186
ISSAQUAH, WA 98027

PROJECT ADDRESS:
PARCEL #: 3452 14TH AVE W
2710604565

SITE PLAN



SCALE: 1/8"=1' 0"

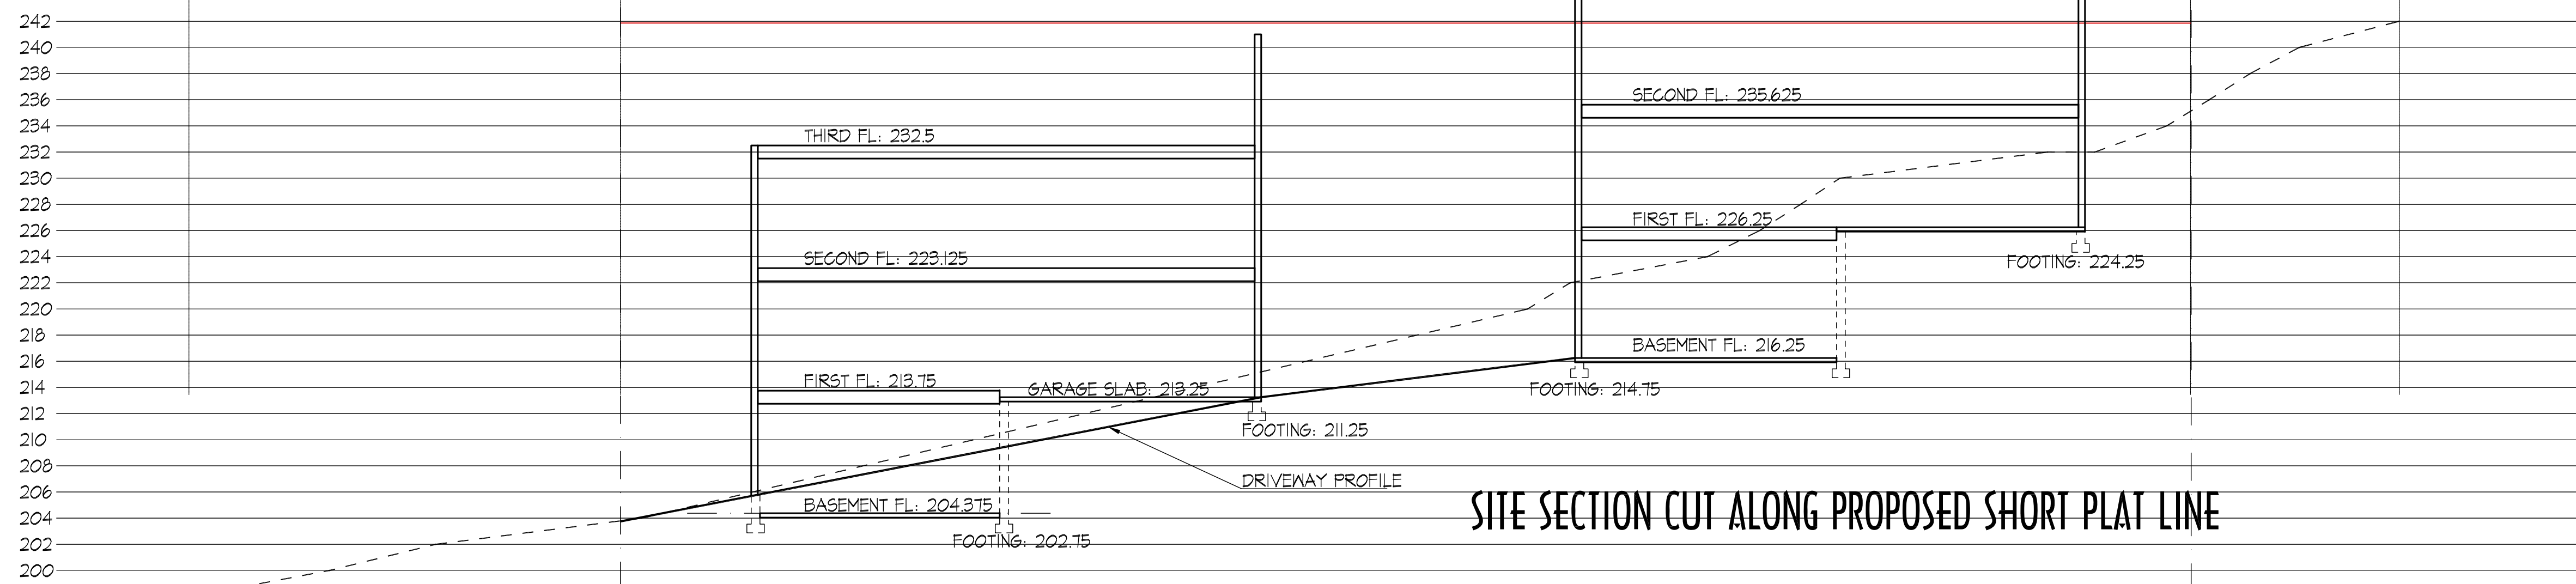

SITE SECTION CUT ALONG PROPOSED SHORT PLAT LINE

REVISION	DATE

NOVION GROUP INC. ARCHITECTURE

4997
RODRIGO E. NOVION
STATE OF WASHINGTON
REGISTERED ARCHITECT

8634B 3RD AVE NW
SEATTLE WASH 98117
PH(206)361.6133 FAX 361.6345

OWNER/CLIENT

CRAIG ROSENKRANZ
1420 NW GILMAN BLVD, #2186
ISSAQUAH, WA 98027

APPROVAL STAMP

Date: 6/20/17
Scale: 1/8"=1' 0"
Drawn: Rn Sn
Job #
Sheet

A-1.0