


PHINNEY FLATS ART MURAL

SCOPE OF WORK: Provide artwork, similar to or exceeding the quality of what was shown at the meeting, executed by a bonafide artist to be installed at the residential entry to the building.

NOTE: No building signage or marketing will be incorporated into the artwork / mural area.



SOUTH ELEVATION

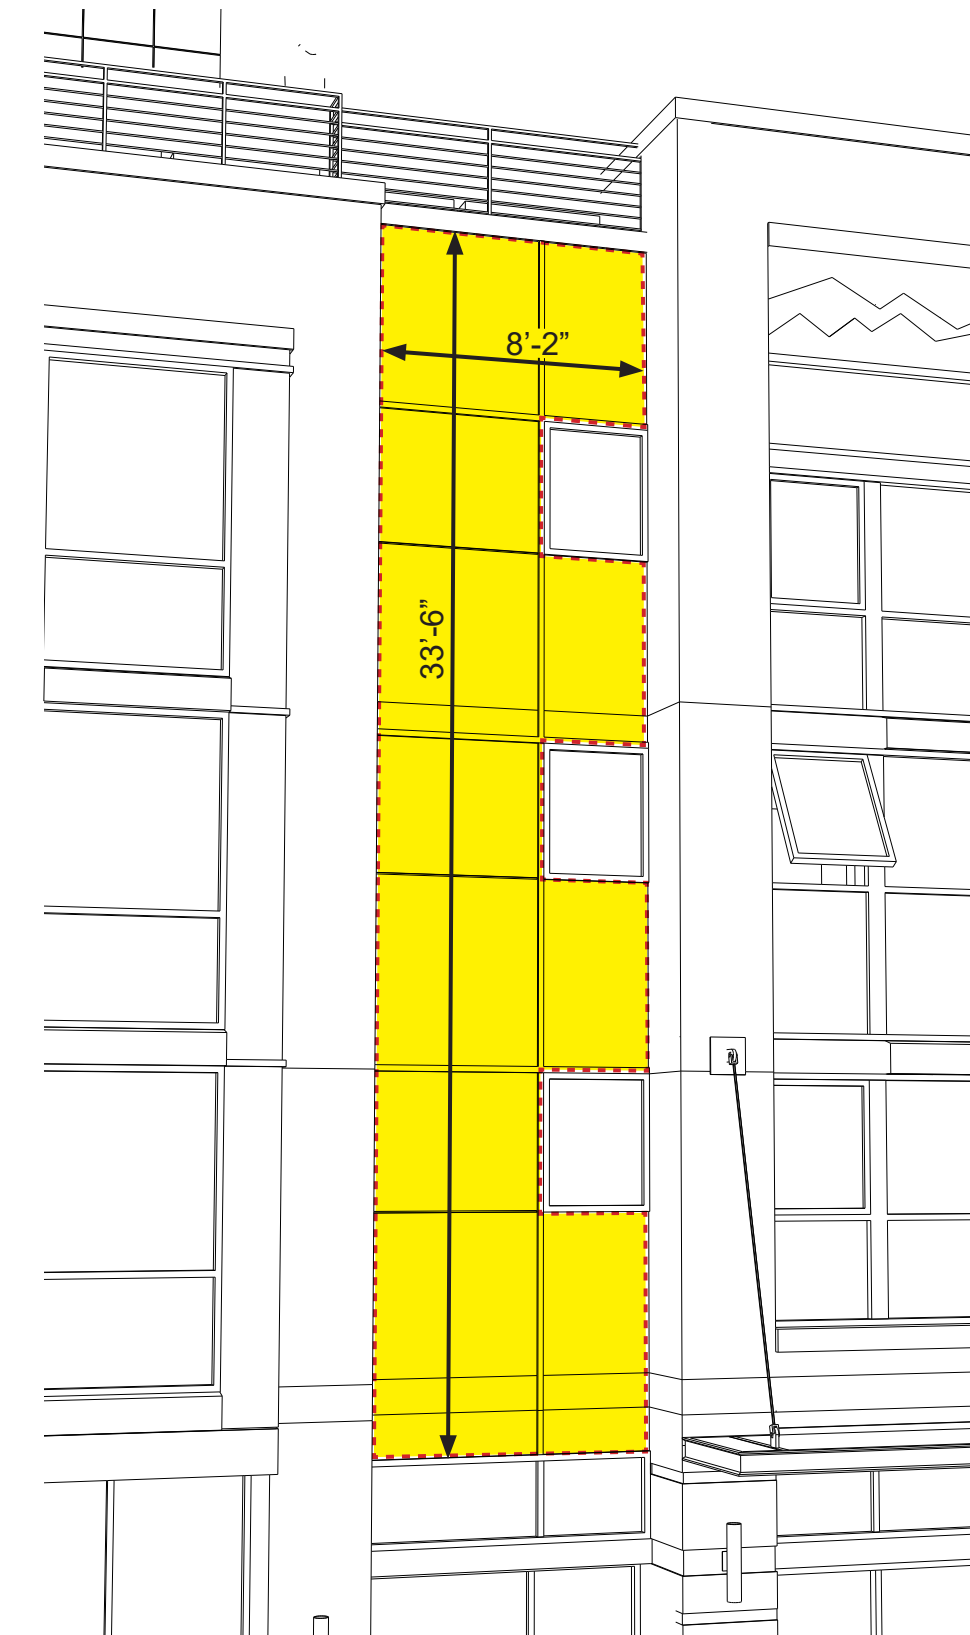

3D MODEL VIEW