



CITY OF SEATTLE
SHORT SUBDIVISION NO. 3032834-LU

SURVEY NOTE:
ORIGINAL SITE SURVEY WAS COMPLETED IN JUNE OF 2015. ADDITIONAL FIELDWORK WAS PERFORMED IN PREPARATION OF THIS SHORT SUBDIVISION.

TOPOGRAPHIC SURVEY

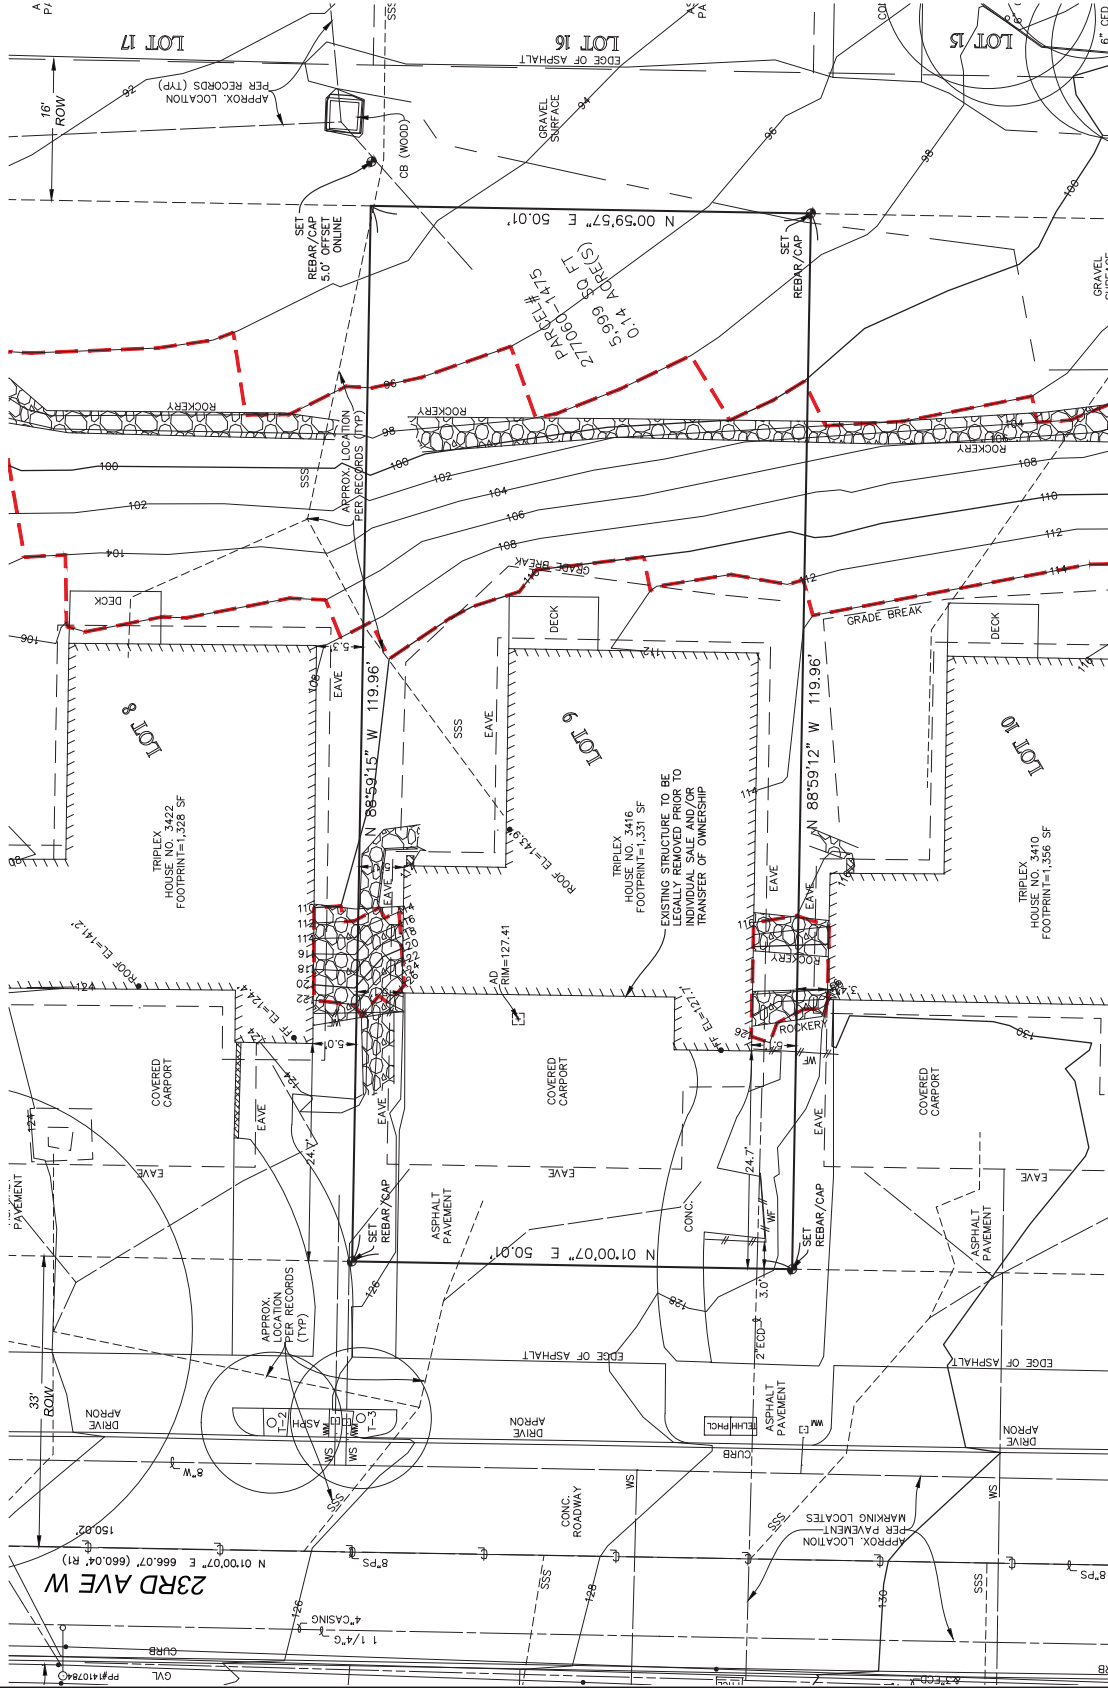

TREE INVENTORY
PER AREAS INVENTORY REPORT BY
SHUTNER CONSULTING DATED AUGUST 6, 2018
T-2 8" CHERRY (PRUNUS SERRULATA)
T-3 8" CHERRY (PRUNUS SERRULATA)

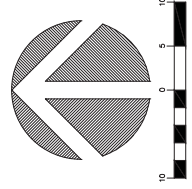


JOB NO.: 181111
DATE: 08/17/18
DRAFTED BY: JJK
CHECKED BY: SRM
SCALE: 1" = 10'
3 OF 5

CITY OF SEATTLE SHORT SUBDIVISION
MIRRA 111, LLC
PARCEL NO. 277060-1475
3416 23rd Ave W
NW 1/4, SE 1/4, SEC. 14, T. 25N, R. 03E, W.M.


WA



Terrane
10801 Main Street, Suite 102, Bellevue, WA 98004
phone 425.458.4488 support@terrane.net
www.terrane.net

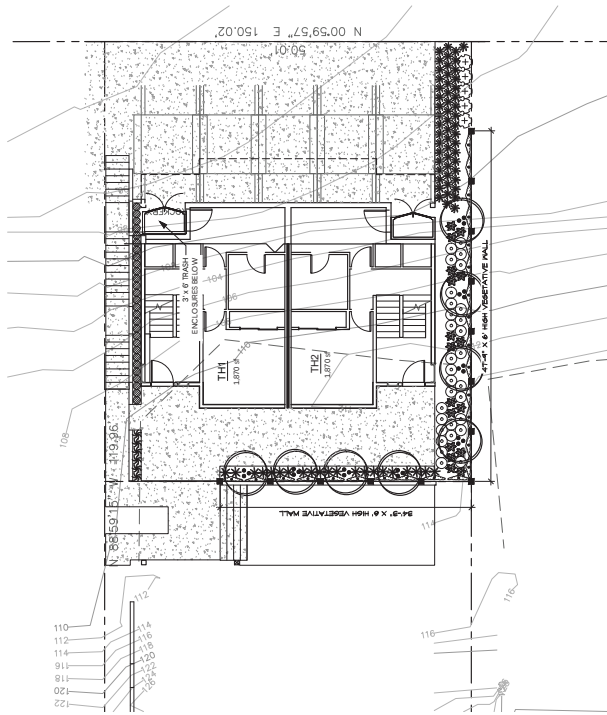

LANDSCAPE PLAN

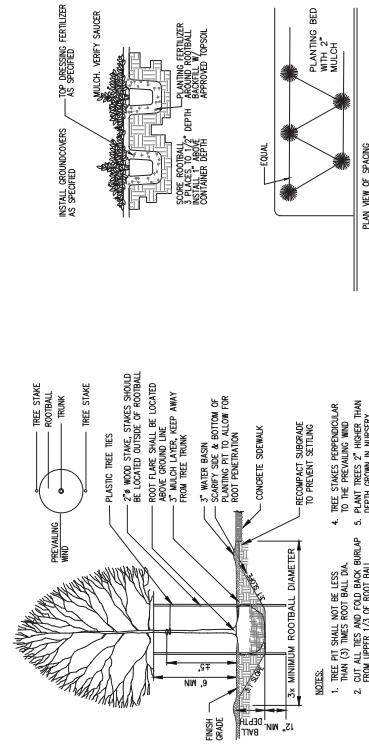

TYPICAL DECIDUOUS TREE PLANTING DETAIL

NTS

TYPICAL GROUND COVER PLANTING DETAIL

MTS

PLANT SCHEDULE *

TYPE	BOTANICAL NAME	SIZE	DROUGHT TOLERANT	NATIVE	QTY		
TREES		Azel craticulum Vine Hopsie	5 stem min, 6' ht	Yes	6		
	SUBSIES		BOTANICAL NAME Astrua graminea 'Opuri' Golden Variegated Sweetflag	DROUGHT TOLERANT Yes	NATIVE No	21	
			Carex polybracteata 'Walter's' Everillo Japanese Sedge	1 gal	Yes	No	6
			Eriopodium x rufum Red Broomrape	1 gal	Yes	No	50
			Liriodie macropi 'Big Blue' Big Blue Lilyart	1 gal	Yes	No	54
VINES		Neraris americana 'Soft Stream TM' Weeping Starvine	2 gal	Yes	No	5	
		Oxipappan paniculata 'Neglectans' Black Holo Grass	1 gal	Yes	No	28	
		Psychotria multiflora Midern Shand Fern	1 gal	Yes	Yes	17	
		BOTANICAL NAME Hydrangea anomala petiolaris 'Minward'	SIZE 1 gal	DROUGHT TOLERANT Yes	NATIVE No	24	


LANDSCAPE PLAN

3416 23RD AVE W SEATTLE, WA

REASON EK	DATE 10/24/18
REVISED	DATE
$1/8'' = 1'-0''$	
L1	

NOTES:

- See soil amendment detail for soil specifications COS plan 142.
- See bio-retention planter detail for bio-retention specifications.
- All planting beds to receive minimum 9.5" of mulch.
- All trees to be planted within 10' of adjacent sidewalks.
- STREET Tree required.** Plant Street Tree per COS plan 100a.
- SDOT** requires two inspections for street trees. First is the pre-plant inspection. Second is the inspection for root barrier.
- The ground soil amendment/root barrier is inspected. Second is the 48-72 hours advanced notice to schedule on-site inspections.
- For all Vegetated Walls, train vines to adjacent green wall facade.
- Maintenance may be necessary as vines mature and spread.
- Planting area may be necessary as vines mature and spread.
- Planting area or Green Factor score new features must be added to landscaping improvements in the night-of-may if used to meet Green Factor score.
- Planting of trees, shrubs and groundcovers within the City of Seattle.
- For all trees, shrubs and groundcovers, the City of Seattle will make. Final SDOT, landscape.gov to verify planting timelines for trees.

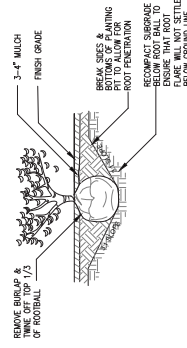

2 TYPICAL SHRUB PLANTING DETAIL

MTS





MIRRA HOMES
116 24 SE 5TH STREET, SUITE 210
BELLEVUE, WA 98005
P 206.383.7095

3416 23rd Ave W
Seattle, WA 98199

SDCI
APPROVAL
STAMP HERE

[illegible]

HEIGHT CALC
& AMENITY
AREA

Scale	1/8" = 1'-0"
Date	02/21/0218


A-1.1.1

Project Number	JW6A# 493
----------------	-----------

AMENITY AREA CALCULATION SUMMARY LOT B		
LOT AREA	TOTAL REQUIRED	REQUIRED GROUND RELATED
29.09 SF	750 SF	375 SF


AMENITY AREA SUMMARY (PROPOSED) LOT B	
Comments	Area

1TH GROUND	500 SF
1TH ROOF	361 SF
Total	861 SF

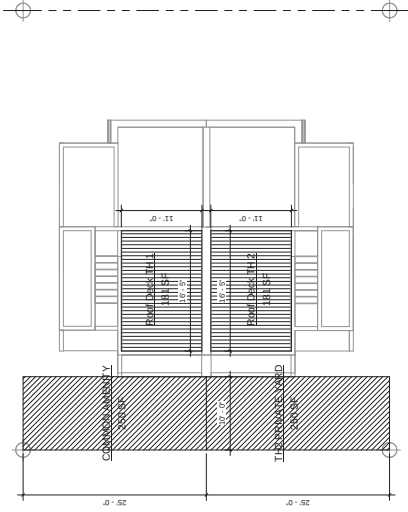

3 Lot B T.O. ROOF
SCALE: 1/8" = 1'-0"

direction	AGP ELEVATION	AGP BUILDING LENGTH	Product
East	96.90	40.00	3876.00 SF
North	102.60	34.00	3488.40 SF
West	111.60	40.00	4464.00 SF
South	108.00	34.00	3672.00 SF
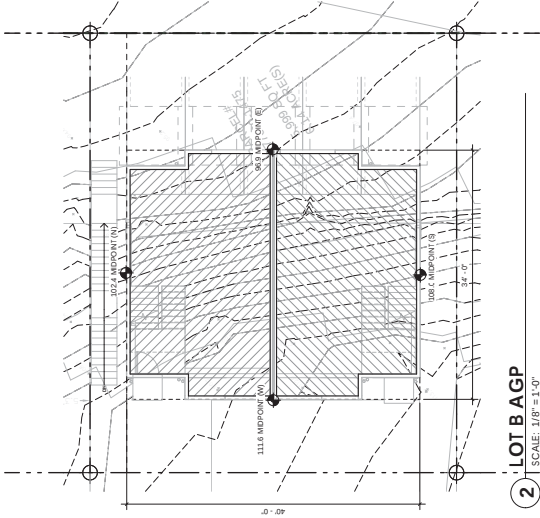
$$\begin{aligned}\text{AVERAGE GRADE} &= 15500.4 / 148.0 \\ &= 104.73\end{aligned}$$


2 LOT B AGP
SCALE: 1/8" = 1'-0"



3416 23rd Ave W
Seattle, WA 98199

3416 23rd Ave W
Seattle, WA 98199

MIRRA HOMES
11624 SE 5TH STREET, SUITE
BELLEVUE, WA 98005
P 206.383.7095

11624 SE 5TH STREET, SUITE 210
BELLEVUE, WA 98005
P 206.383.7095

9458 REGISTERED ARCHITECT
JULIAN R. WEBER
STATE OF WASHINGTON

JULIAN WEBER ARCHITECTS, LTD.
1257 S King St
Seattle, WA 98144
203.953.1305
www.jwaseattle.com



SDCI
APPROVAL
STAMP HERE

[illegible]

RENDERINGS

date	02/21/02
------	----------

A-1.2

Object Number	JNA#
1	1
2	2
3	3
100	100



JULIAN WEBER ARCHITECTS, LTD.
1227 5th Ave S
Seattle, WA 98104
206.461.1305
www.jwarchitect.com



MIRA HOMES
11624 SE 20th Street, Suite 200
Bellevue, WA 98005
P: 206.863.7095

3416 23rd Ave W
Seattle, WA 98199

SDC1
APPROVAL
STAMP HERE

SP #	00-00001
DATE	Description

FAR
DIAGRAMS

Scale
Date
1/8" = 1'-0"
02/22/2024

A-2.0

Project Number
MIRA 403


NOTE: THE GROSS FLOOR AREA DIMENSIONS
PROVIDED ARE MEASURED FROM THE
EXTERIOR WALL.

FAR AREA SUMMARY - THIS AREA	
LEVEL	AREA
LOT B Level 1	480 SF
LOT B Level 2	992 SF
LOT B Level 3	992 SF
LOT B Level 4	992 SF
LOT B Level 5	992 SF
TOTAL	3660 SF


FAR AREA SUMMARY - FAR AREA	
LEVEL	AREA
LOT B Level 1	470 SF
LOT B Level 2	992 SF
LOT B Level 3	992 SF
LOT B Level 4	992 SF
LOT B Level 5	992 SF
TOTAL	3648 SF

FAR AREA SUMMARY (PROPOSED) - LOT B	
LEVEL	AREA
THIS	1040 SF
TOTAL	3700 SF


FAR AREA SUMMARY (ALLOWED) - LOT B	
LEVEL	AREA
THIS	1040 SF
TOTAL	3700 SF

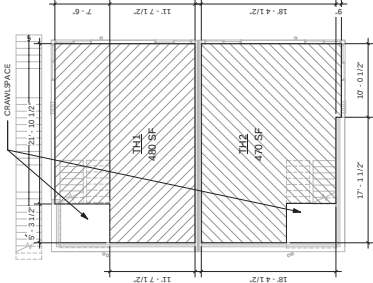


1 LOT B Level 1
SCALE: 1/8" = 1'-0"

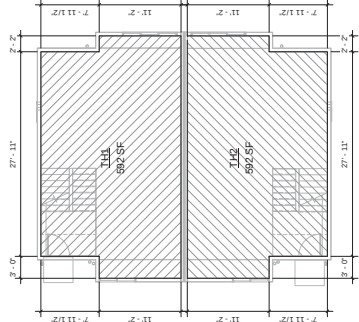

2 LOT B Level 2
SCALE: 1/8" = 1'-0"

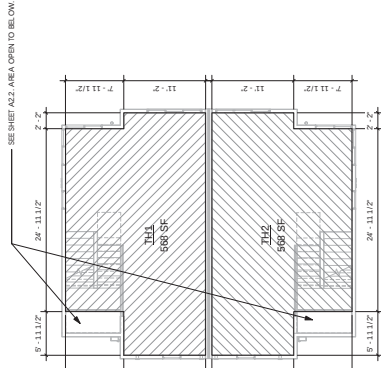

3 LOT B Level 3
SCALE: 1/8" = 1'-0"

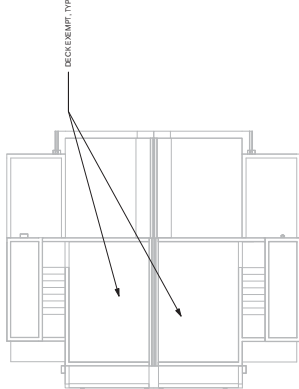

4 LOT B Roof
SCALE: 1/8" = 1'-0"



JUAN WEBER ARCHITECT, LTD
1227 16th St
Seattle, WA 98101
206.390.1305
www.juanwebber.com



MIRSA HOMES
11624 SE 4th STREET, SUITE 220
BELLEVUE, WA 98005
P 206.383.7056

3416 23rd Ave W
Seattle, WA 98199

SDCI
APPROVAL
STAMP HERE

DATE	09/04/2018
BY	
DR	Drawn by Juan
CHK	
APP	
REV	
REV	
REV	
REV	
REV	
REV	

FLOOR PLANS

Scale: 1/4" = 1'-0"
Date: 09/27/2018

A-2.3


Project Number: 2004 # 003

PENTHOUSE AREA PROPOSED LOT B			
FR12	CHUTE	4'X5'	67.5'
FR11			67.5'
TOTAL			135.0'

PENTHOUSE AREA CALCULATION SUMMARY LOT B			
TOTAL ROOF AREA	2142.514	ALLOWED	
AREA	1110.0'	20%	175.5'


ROOF DECK VENTILATION

UNIVERSITY ASSEMBLY TO COMPLY WITH SBC 8.005.5

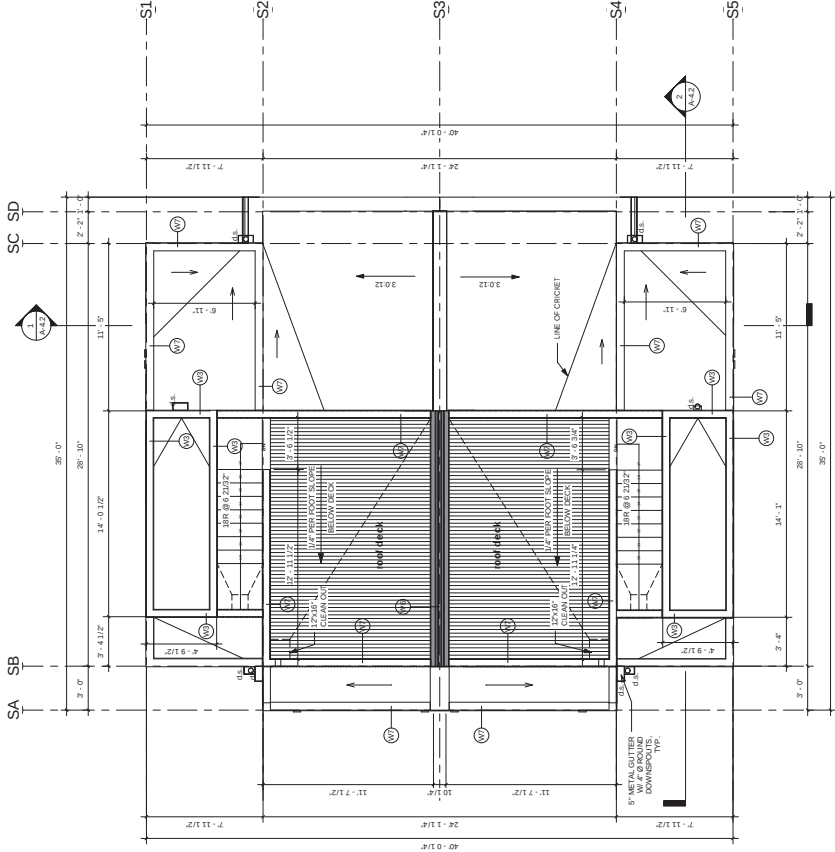

1 LOT B Roof

SCALE: 1/4" = 1'-0"

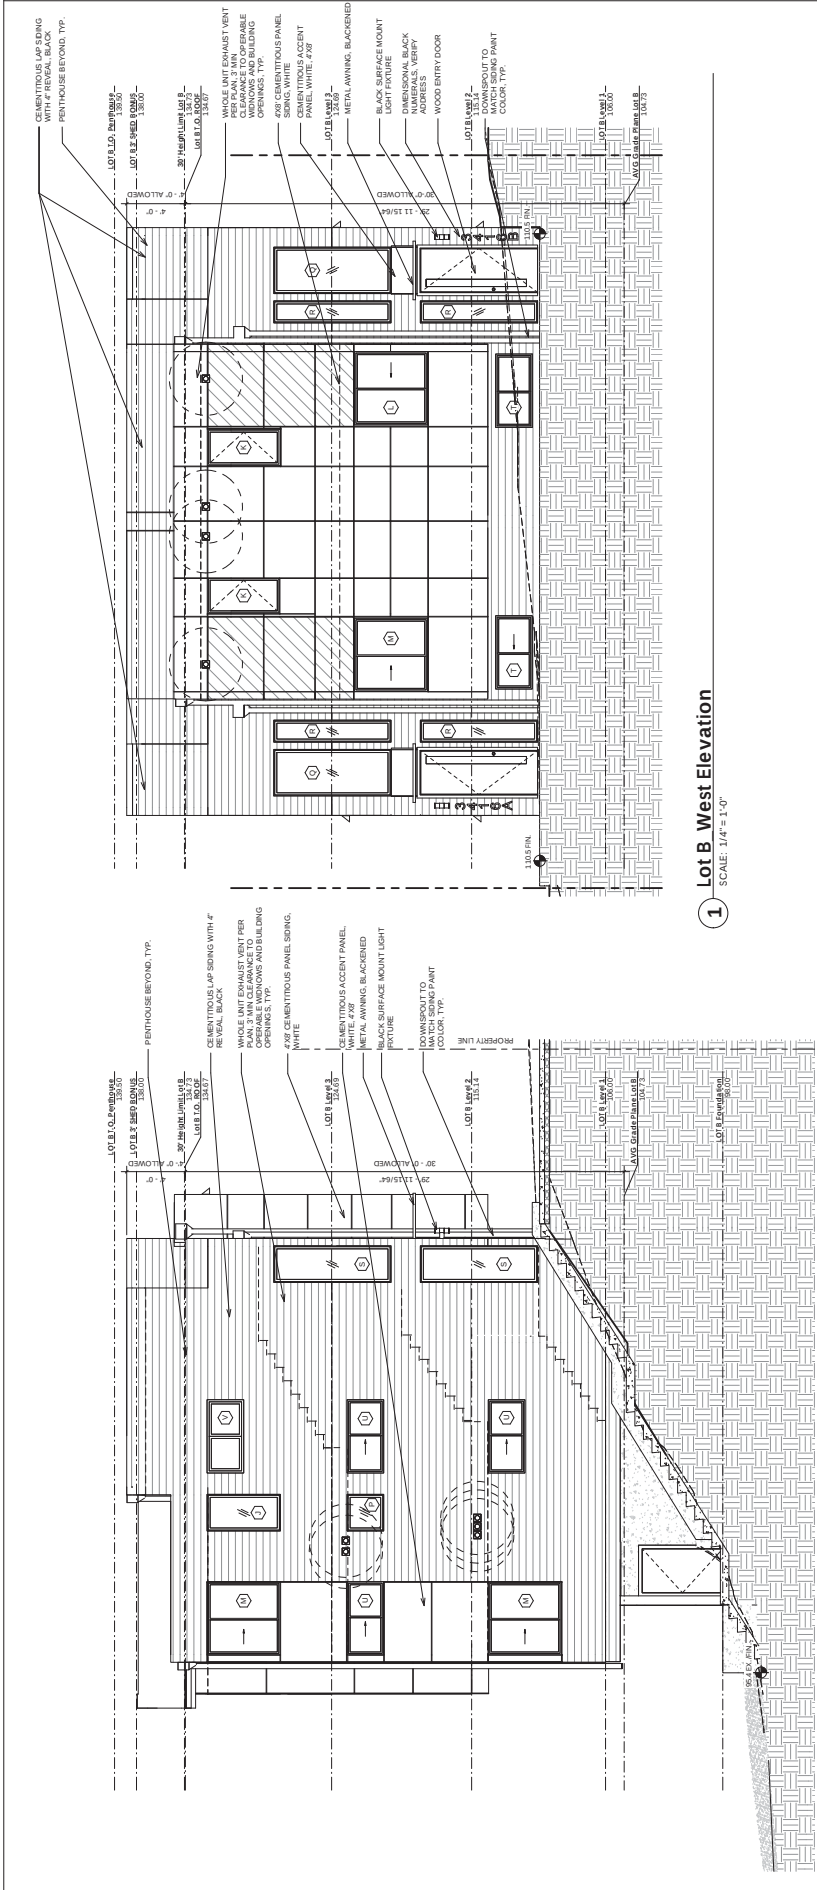

2 Lot B North Elevation
SCALE: 1/4" = 1'-0"

1 Lot B West Elevation
SCALE: 3/4" = 1'-0"



JUAN WEBER ARCHITECTS, LTD
1227 54th St
Seattle, WA 98148
206.461.1305
www.juanwebber.com



REGISTERED ARCHITECT
JUAN R. WEBER
STATE OF WASHINGTON

MIRA HOMES
11624 SE 24th Street, Suite 120
Bellevue, WA 98005
P: 206.883.1095

3416 23rd Ave W
3416 23rd Ave W
Seattle, WA 98199

SDC1
APPROVAL
STAMP HERE

Rev	Date	Description

ELEVATIONS

Scale: 1/4" = 1'-0"
Date: 02/22/2024

A-3.1

Project Number: MIRA 403

2015 WASHINGTON STATE ENERGY
CODE (WSEC) NOTES

USE (1A, 3D, 5A, & 5C) OPTIONS FROM TABLE 406.2 FOR 3.5 CREDITS

SELECTED OPTION 1A: EFFICIENT BUILDING ENVELOPE, U-0.28 WINDOWS, R-10 FULL SLAB FOAM, AND/OR R-38 FLOORS

SELECTED OPTION 3D: HIGH EFFICIENCY HVAC EQUIPMENT, DUCTLESS SPLIT AS PRIMARY HEAT SOURCE TO PROVIDE HEATING TO THE LARGEST ZONE OF THE HOUSING UNIT

SELECTED OPTION 5A: EFFICIENT WATER HEATING, SHOWERS AND SINKS 1.75 GMP OR LESS, LAV FAUCETS 1.0 GMP OR LESS

SELECTED OPTION 5C: EFFICIENT WATER HEATING, WATER HEATING SYSTEM - TANKLESS WATER HEATER EF 0.91 OR HIGHER

A RESIDENTIAL ENERGY COMPLIANCE CERTIFICATE COMPLYING WITH R401.3 IS REQUIRED TO BE COMPLETED BY THE DESIGN PROFESSIONAL OR BUILDER AND PERMANENTLY POSTED WITHIN 3' OF THE ELECTRICAL PANEL PRIOR TO FINAL INSPECTION. A SAMPLE CERTIFICATE IS AVAILABLE AT:
http://www.energy.wsu.edu/Documents/WSEC-2012-Avery-4573_2_Per_Sheet.pdf

EACH DWELLING UNIT IS REQUIRED TO BE PROVIDED WITH AT LEAST ONE PROGRAMMABLE THERMOSTAT FOR THE REGULATION OF TEMPERATURE PER WSEC 403.1.1

DUCTS, AIR HANDLERS, AND FILTER BOXES SHALL BE SEALED. DUCT LEAKAGE SHALL BE LEAK TESTED IN ACCORDANCE WITH WSU RS-33 PER WSEC 403.2.2.


MECHANICAL SYSTEM PIPING CABLE OF CARRYING FLUIDS ABOVE 100 DEGREES FAHRENHEIT OR BELOW 55 DEGREES FAHRENHEIT SHALL BE INSULATED TO A MINIMUM OF R-6 PER WSEC R403.3.

A MINIMUM OF 75 PERCENT OF PERMANENTLY INSTALLED LAMPS IN LIGHTING FIXTURES SHALL BE HIGH-EFFICACY PER WSEC R404.1.

ALL NEW FENESTRATION TO BE NFRC CERTIFIED.

1 GLAZING KEY COPY 1

SCALE: 1/4" = 1'-0"

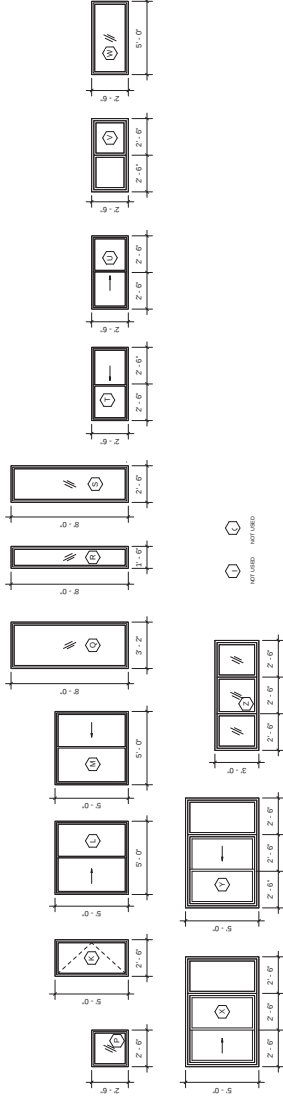

TOTAL WINDOW COUNT LOT B		
Type Mark	Family and Type	Count
J	Filed: 2050	2

[illegible]

NOTE: ALL FENESTRATION TO BE NFRC CERTIFIED. ALL U-VALUES SHOWN AS DEFAULT PER TABLE R301.1.3.

GLAZING SCHEDULE - IN-2							
Type Mark	Count	Location	Width in ft.	Height in ft.	Length ft (80 ft x 7)	Area sq ft	Comments
Rebar 2500	1		2'-6"	1'-0"	12.5 SF	12.5 SF	0.00
E	1	Center	2'-6"	1'-0"	12.5 SF	12.5 SF	0.00
F	1	Center	2'-6"	1'-0"	12.5 SF	12.5 SF	0.00
G	1	Center	2'-6"	1'-0"	12.5 SF	12.5 SF	0.00
BJ	1	Center	2'-6"	1'-0"	12.5 SF	12.5 SF	0.00

GLAZING
SCHEDULE &
WSEC NOTES

Scale	1" = 1'-0"
Date	02/21/0218

A-4.0

